


HDR

Henningson, Durham &
Rosenberry, P.C. in Association
with HDR Engineering, Inc.

KEY MAP

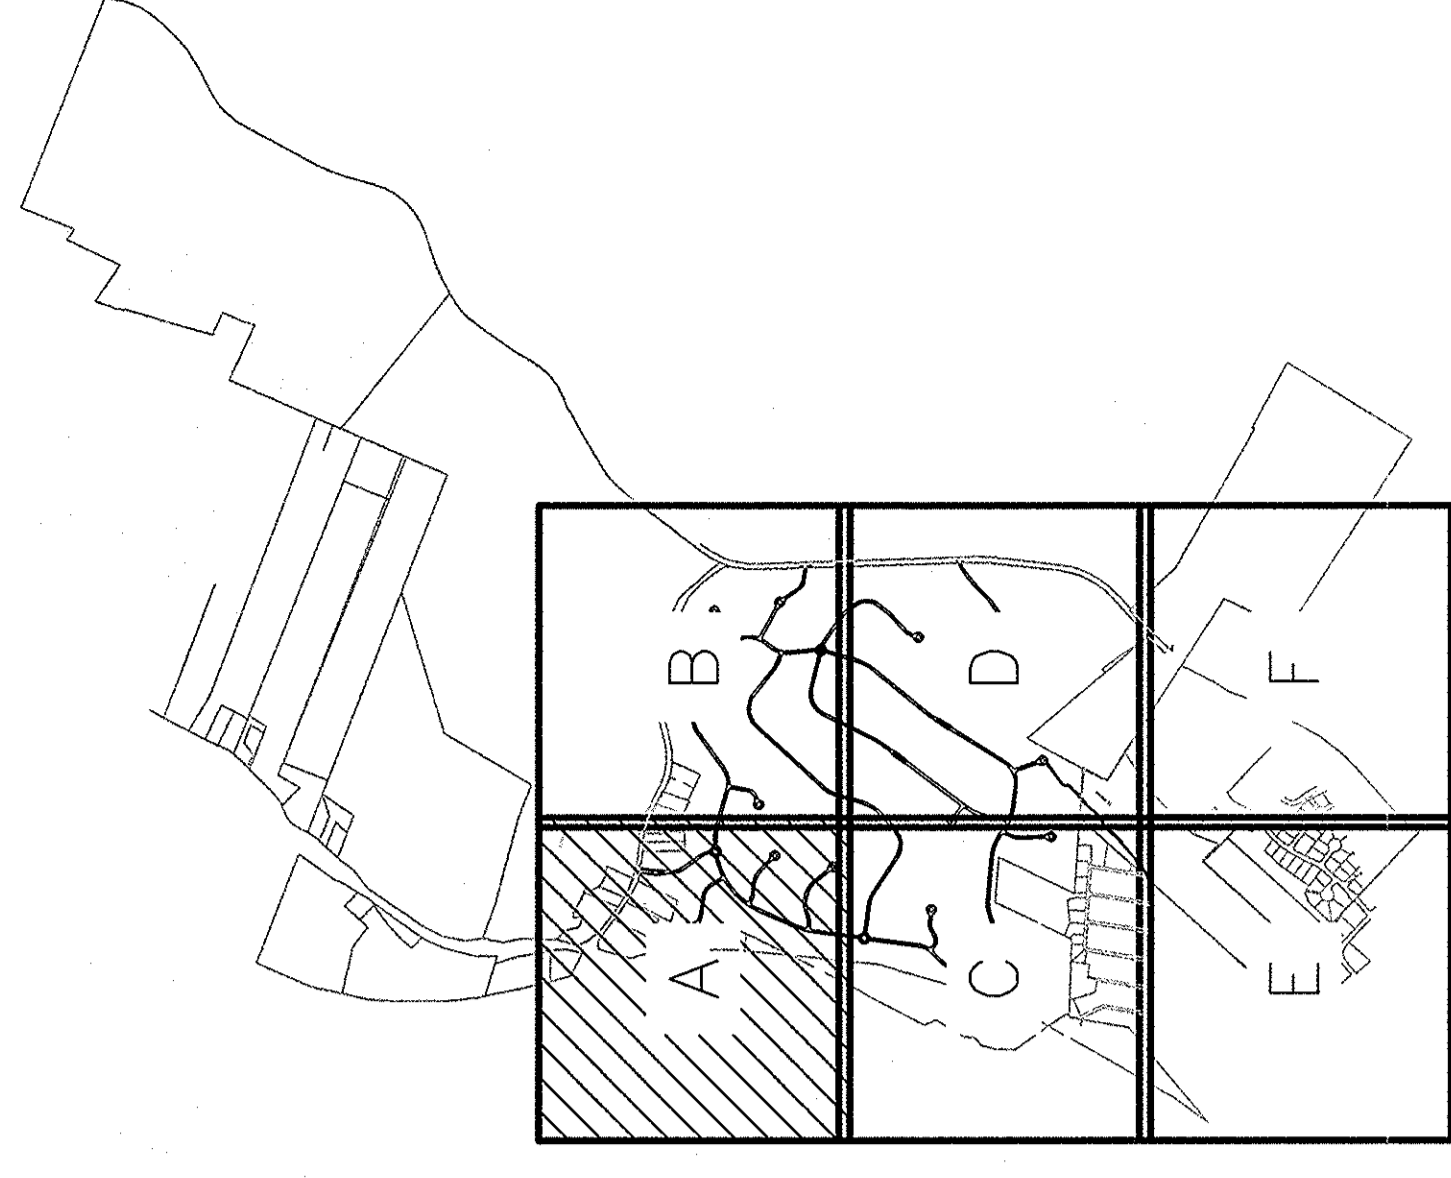

Millennium Homes
Legacy Ridge
FEIS Submittal
Town of Woodbury,
Orange County, New York

ISSUE	DATE	DESCRIPTION
0	08/20/2007	FEIS SUBMISSION

PROJECT NUMBER	00137-65305
PROJECT MANAGER	S. BILHEIMER, P.E.



SIGNATURE _____ DATE _____


WARNING: It is a violation of the New York State Education Law for any person who is not a licensed professional engineer, to alter any item on these drawings. Any alteration made to these drawings without the approval of the professional engineer responsible for their preparation shall be made in accordance with the provisions of the New York State Education Law.

EROSION CONTROL PLAN
KEY MAP A

SCALE 1" = 200'

01C-1.27

PLANNAME 01C-1.27

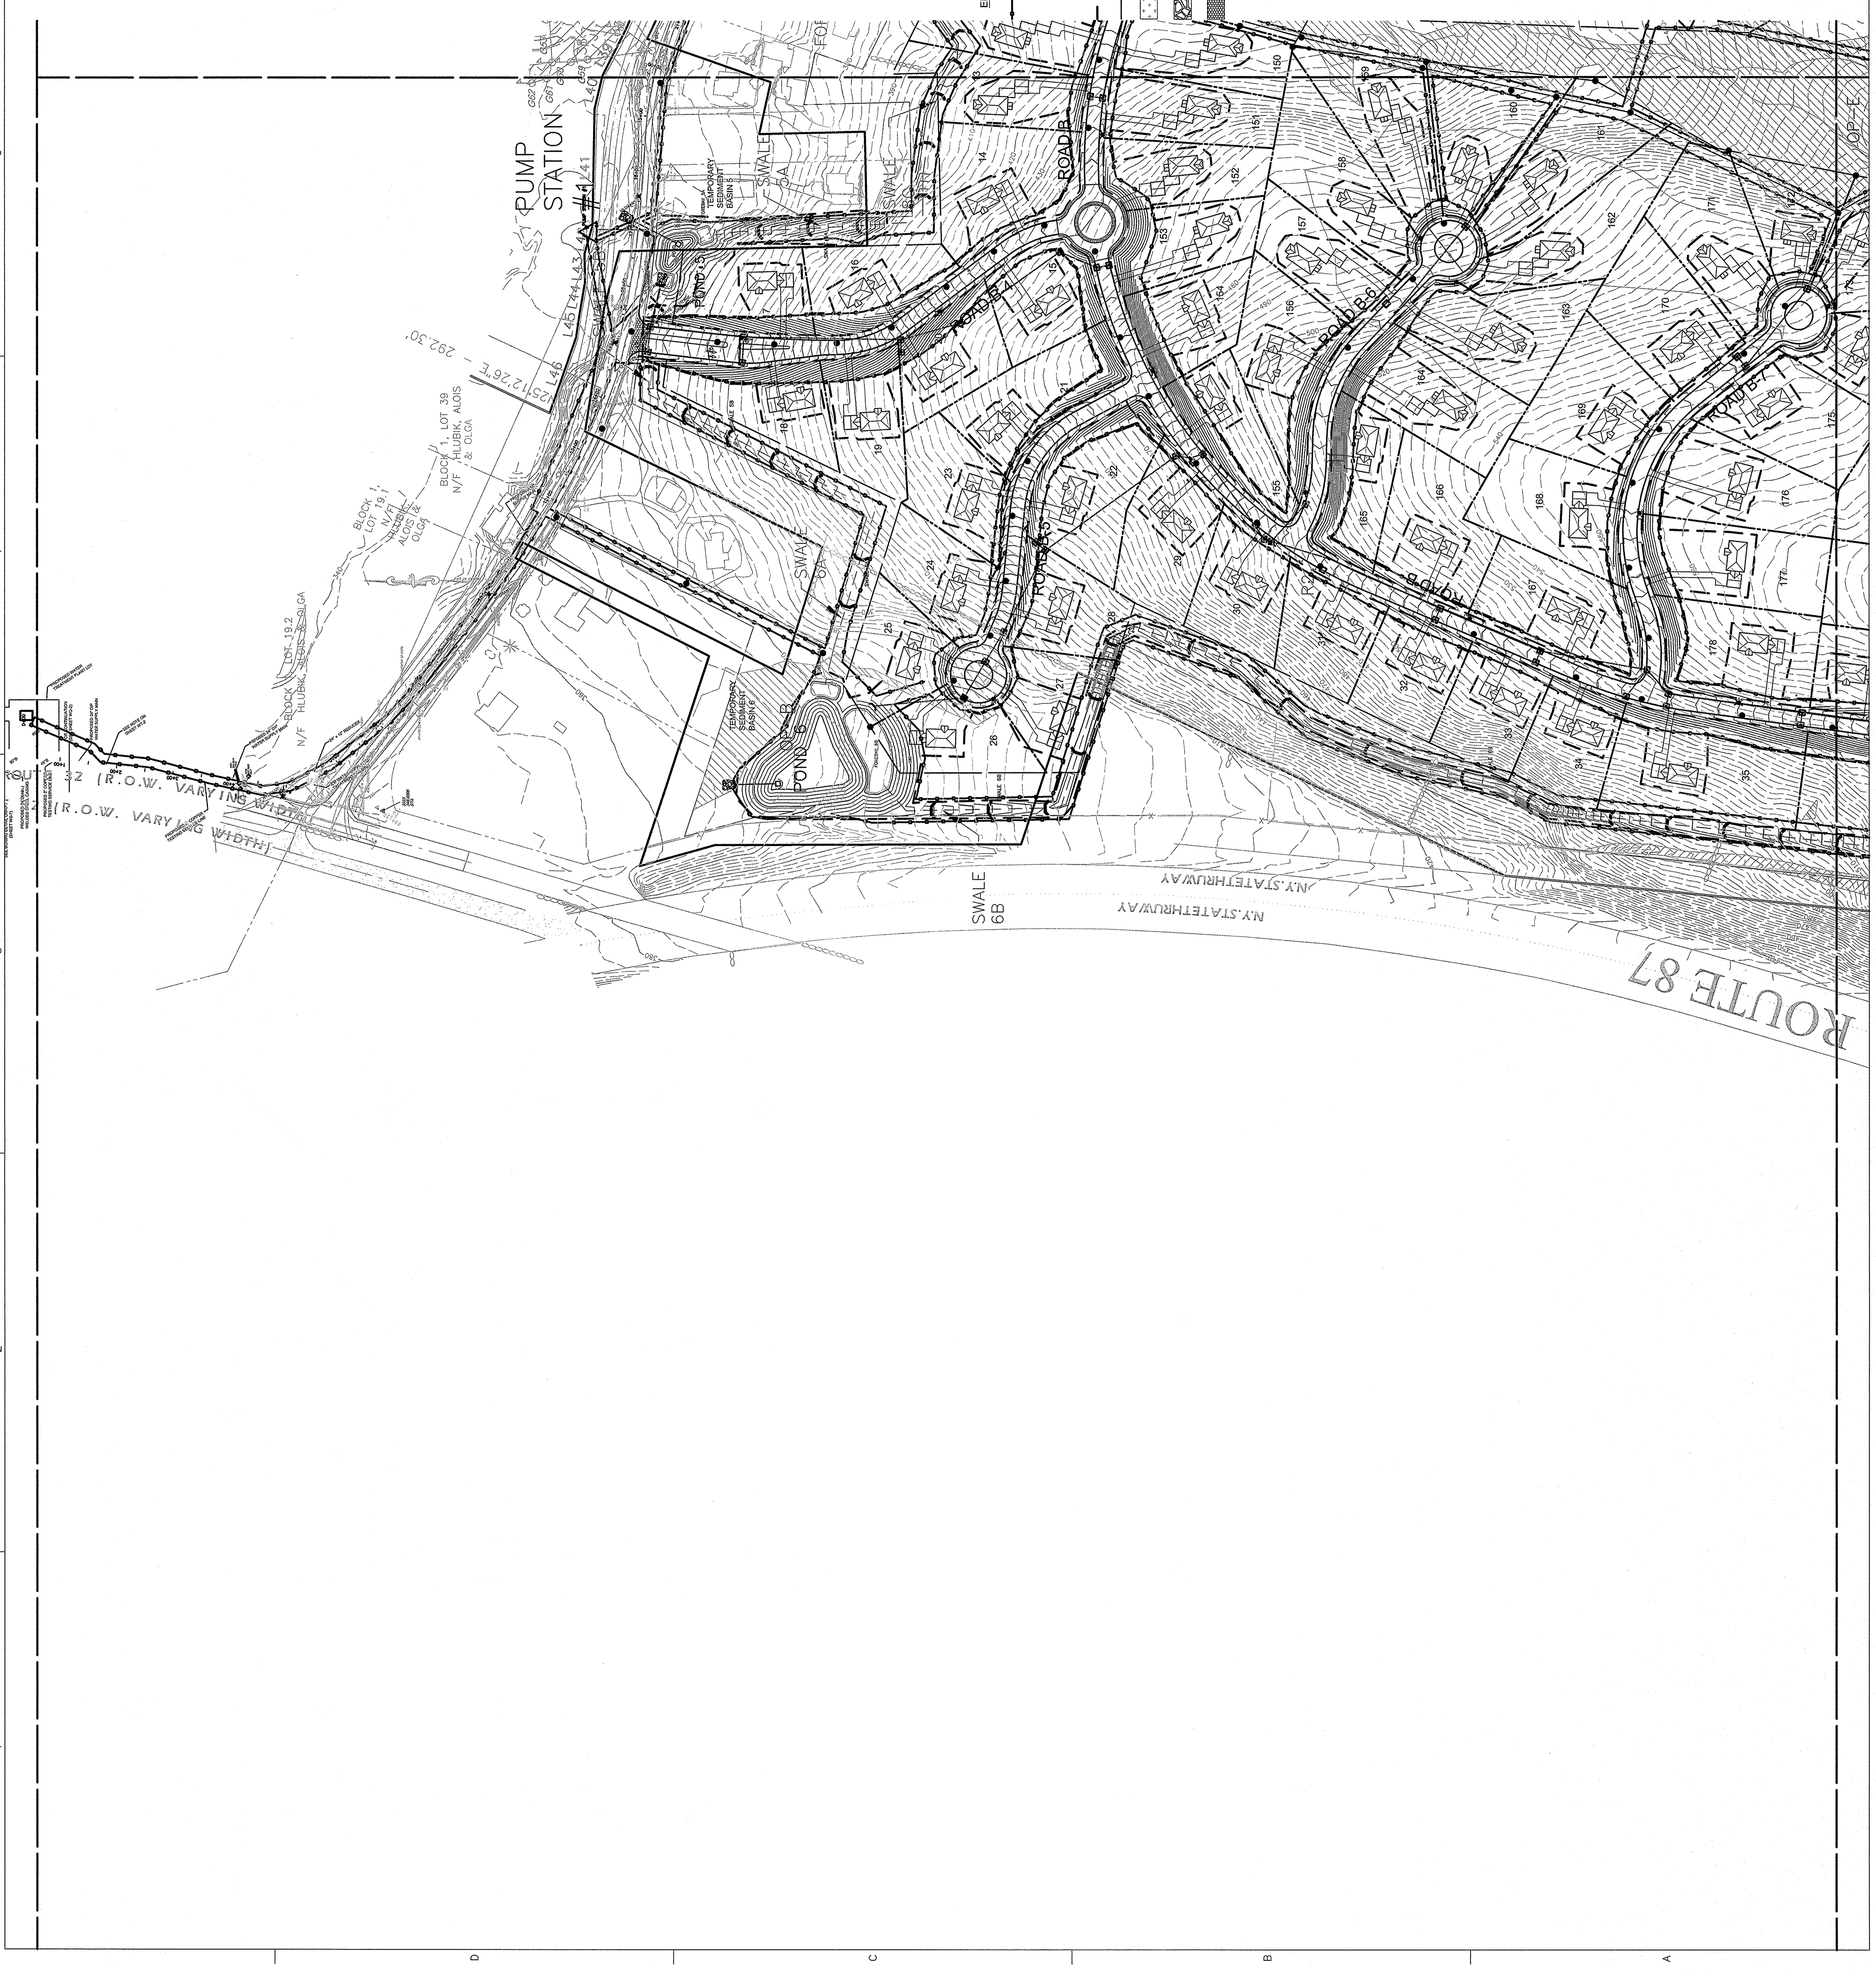

EROSION CONTROL LEGEND

- SILT FENCE
- INLET SEDIMENT TRAP
- HAY BALE CHECK DAM
- RETROFIT OUTLET CONTROL STRUCTURE
- LIMIT OF DISTURBANCE
- TEMPORARY DOWNDRAIN STRUCTURE
- GRASS PLANT IN AREAS OF DISTURBED SOIL
- STONE PAD CONSTRUCTION
- EXIT