



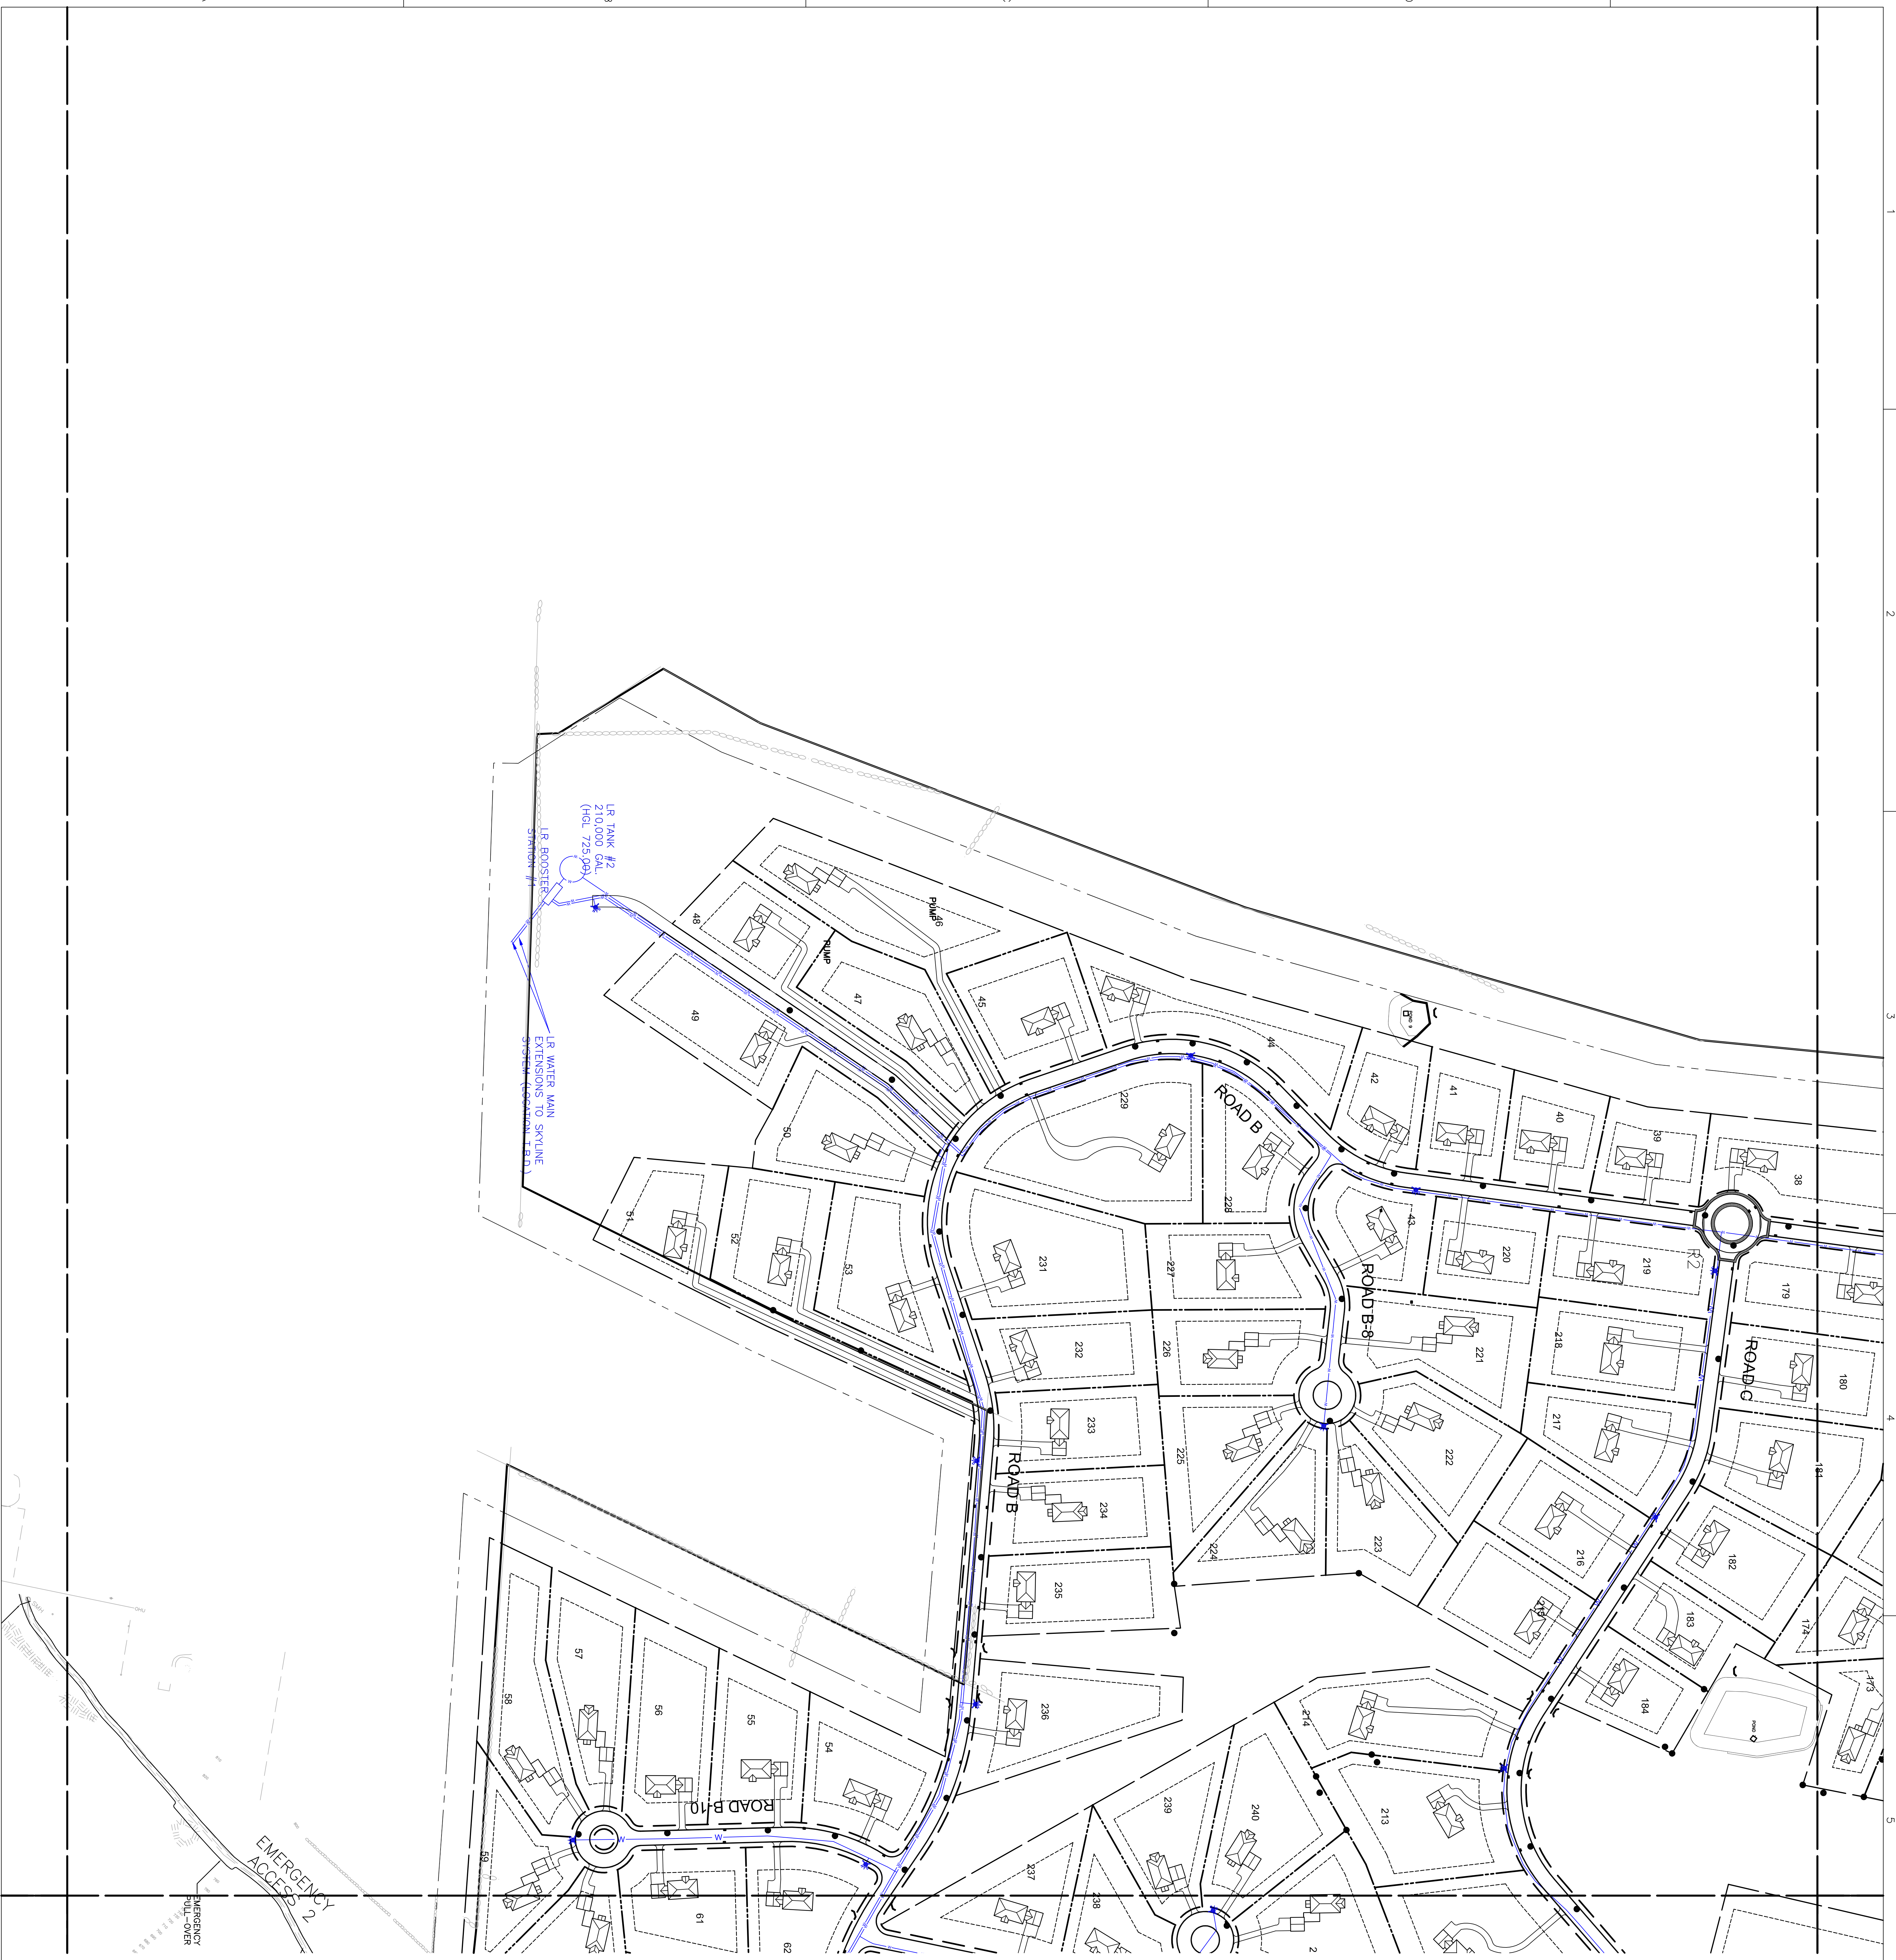


KEY MAP

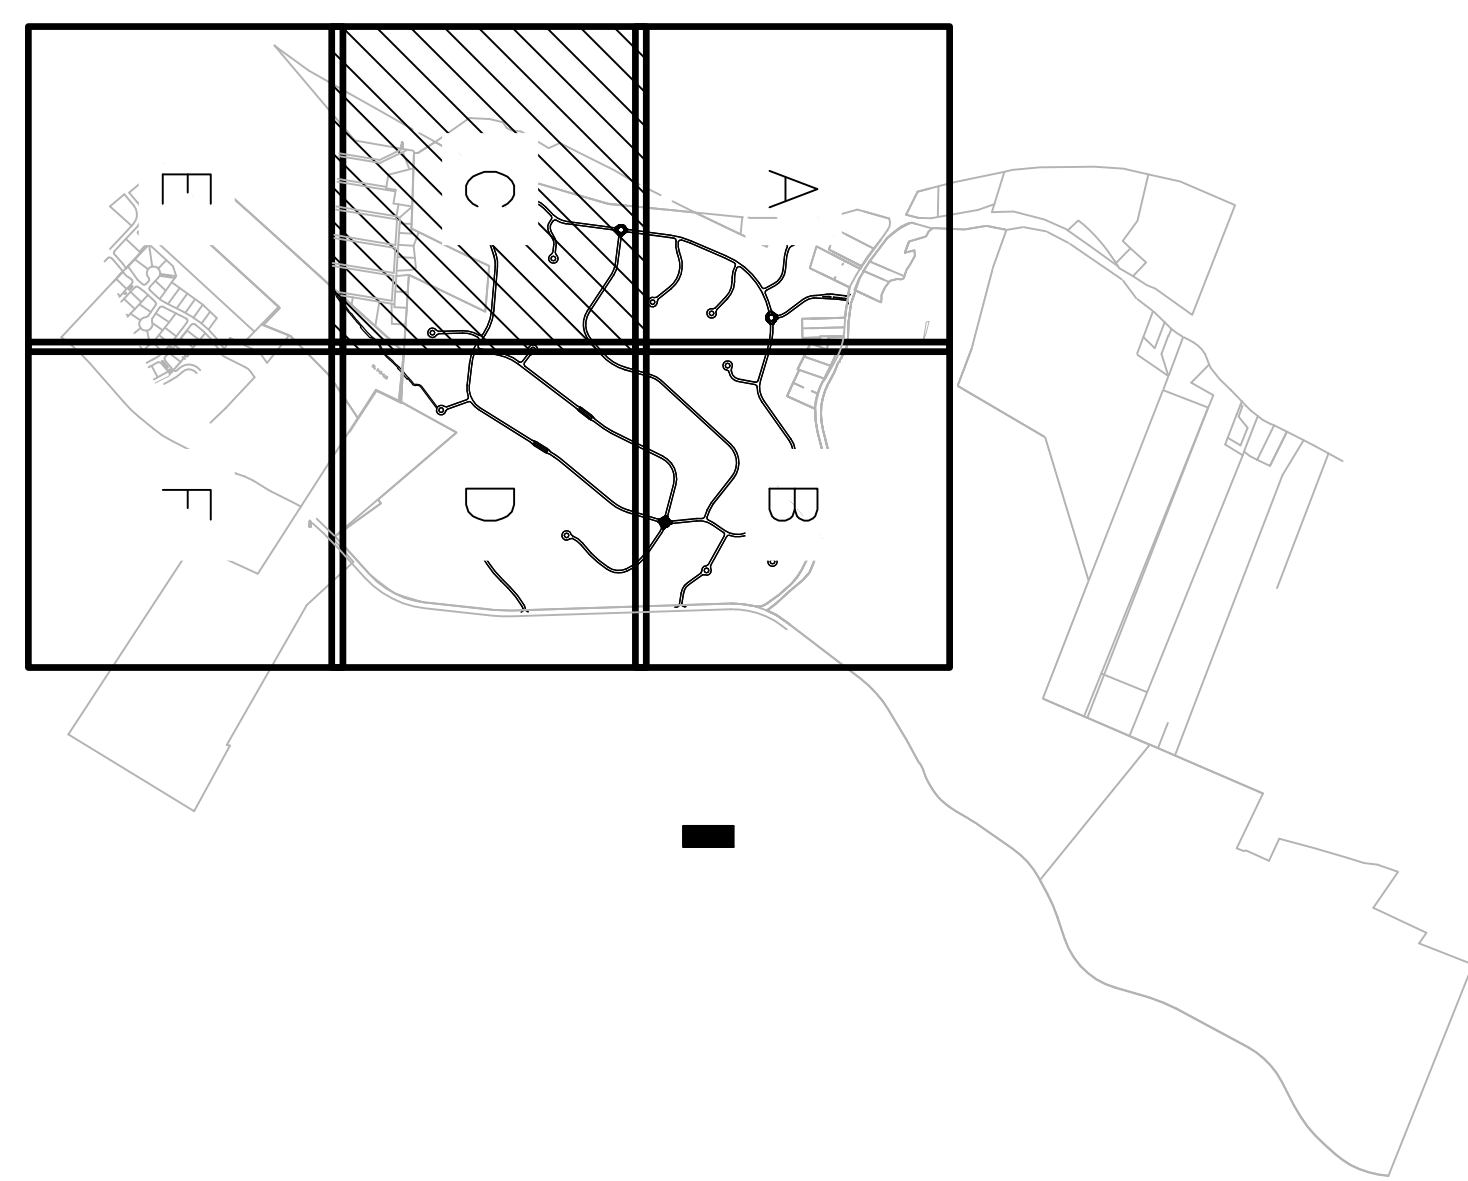

Millennium Homes  
 Legacy Ridge  
 FEIS Submittal  
 Town of Woodbury,  
 Orange County, New York

ISSUE	DATE	DESCRIPTION
0	09/20/2007	FEIS SUBMISSION
PROJECT NUMBER: 00137-65305		
PROJECT MANAGER: S. BILHEIMER, P.E.		

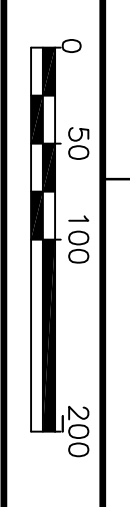

SIGNATURE \_\_\_\_\_ DATE \_\_\_\_\_  
 WARNING: It is a violation of the New York State Education Law for any person to practice as a licensed professional engineer, to alter any item on these drawings, or to use these drawings for any purpose other than that intended, unless authorized in writing by the professional engineer who prepared these drawings. This document is the property of the New York State Education Law.

SITE WATER PLAN  
 KEY MAP C