



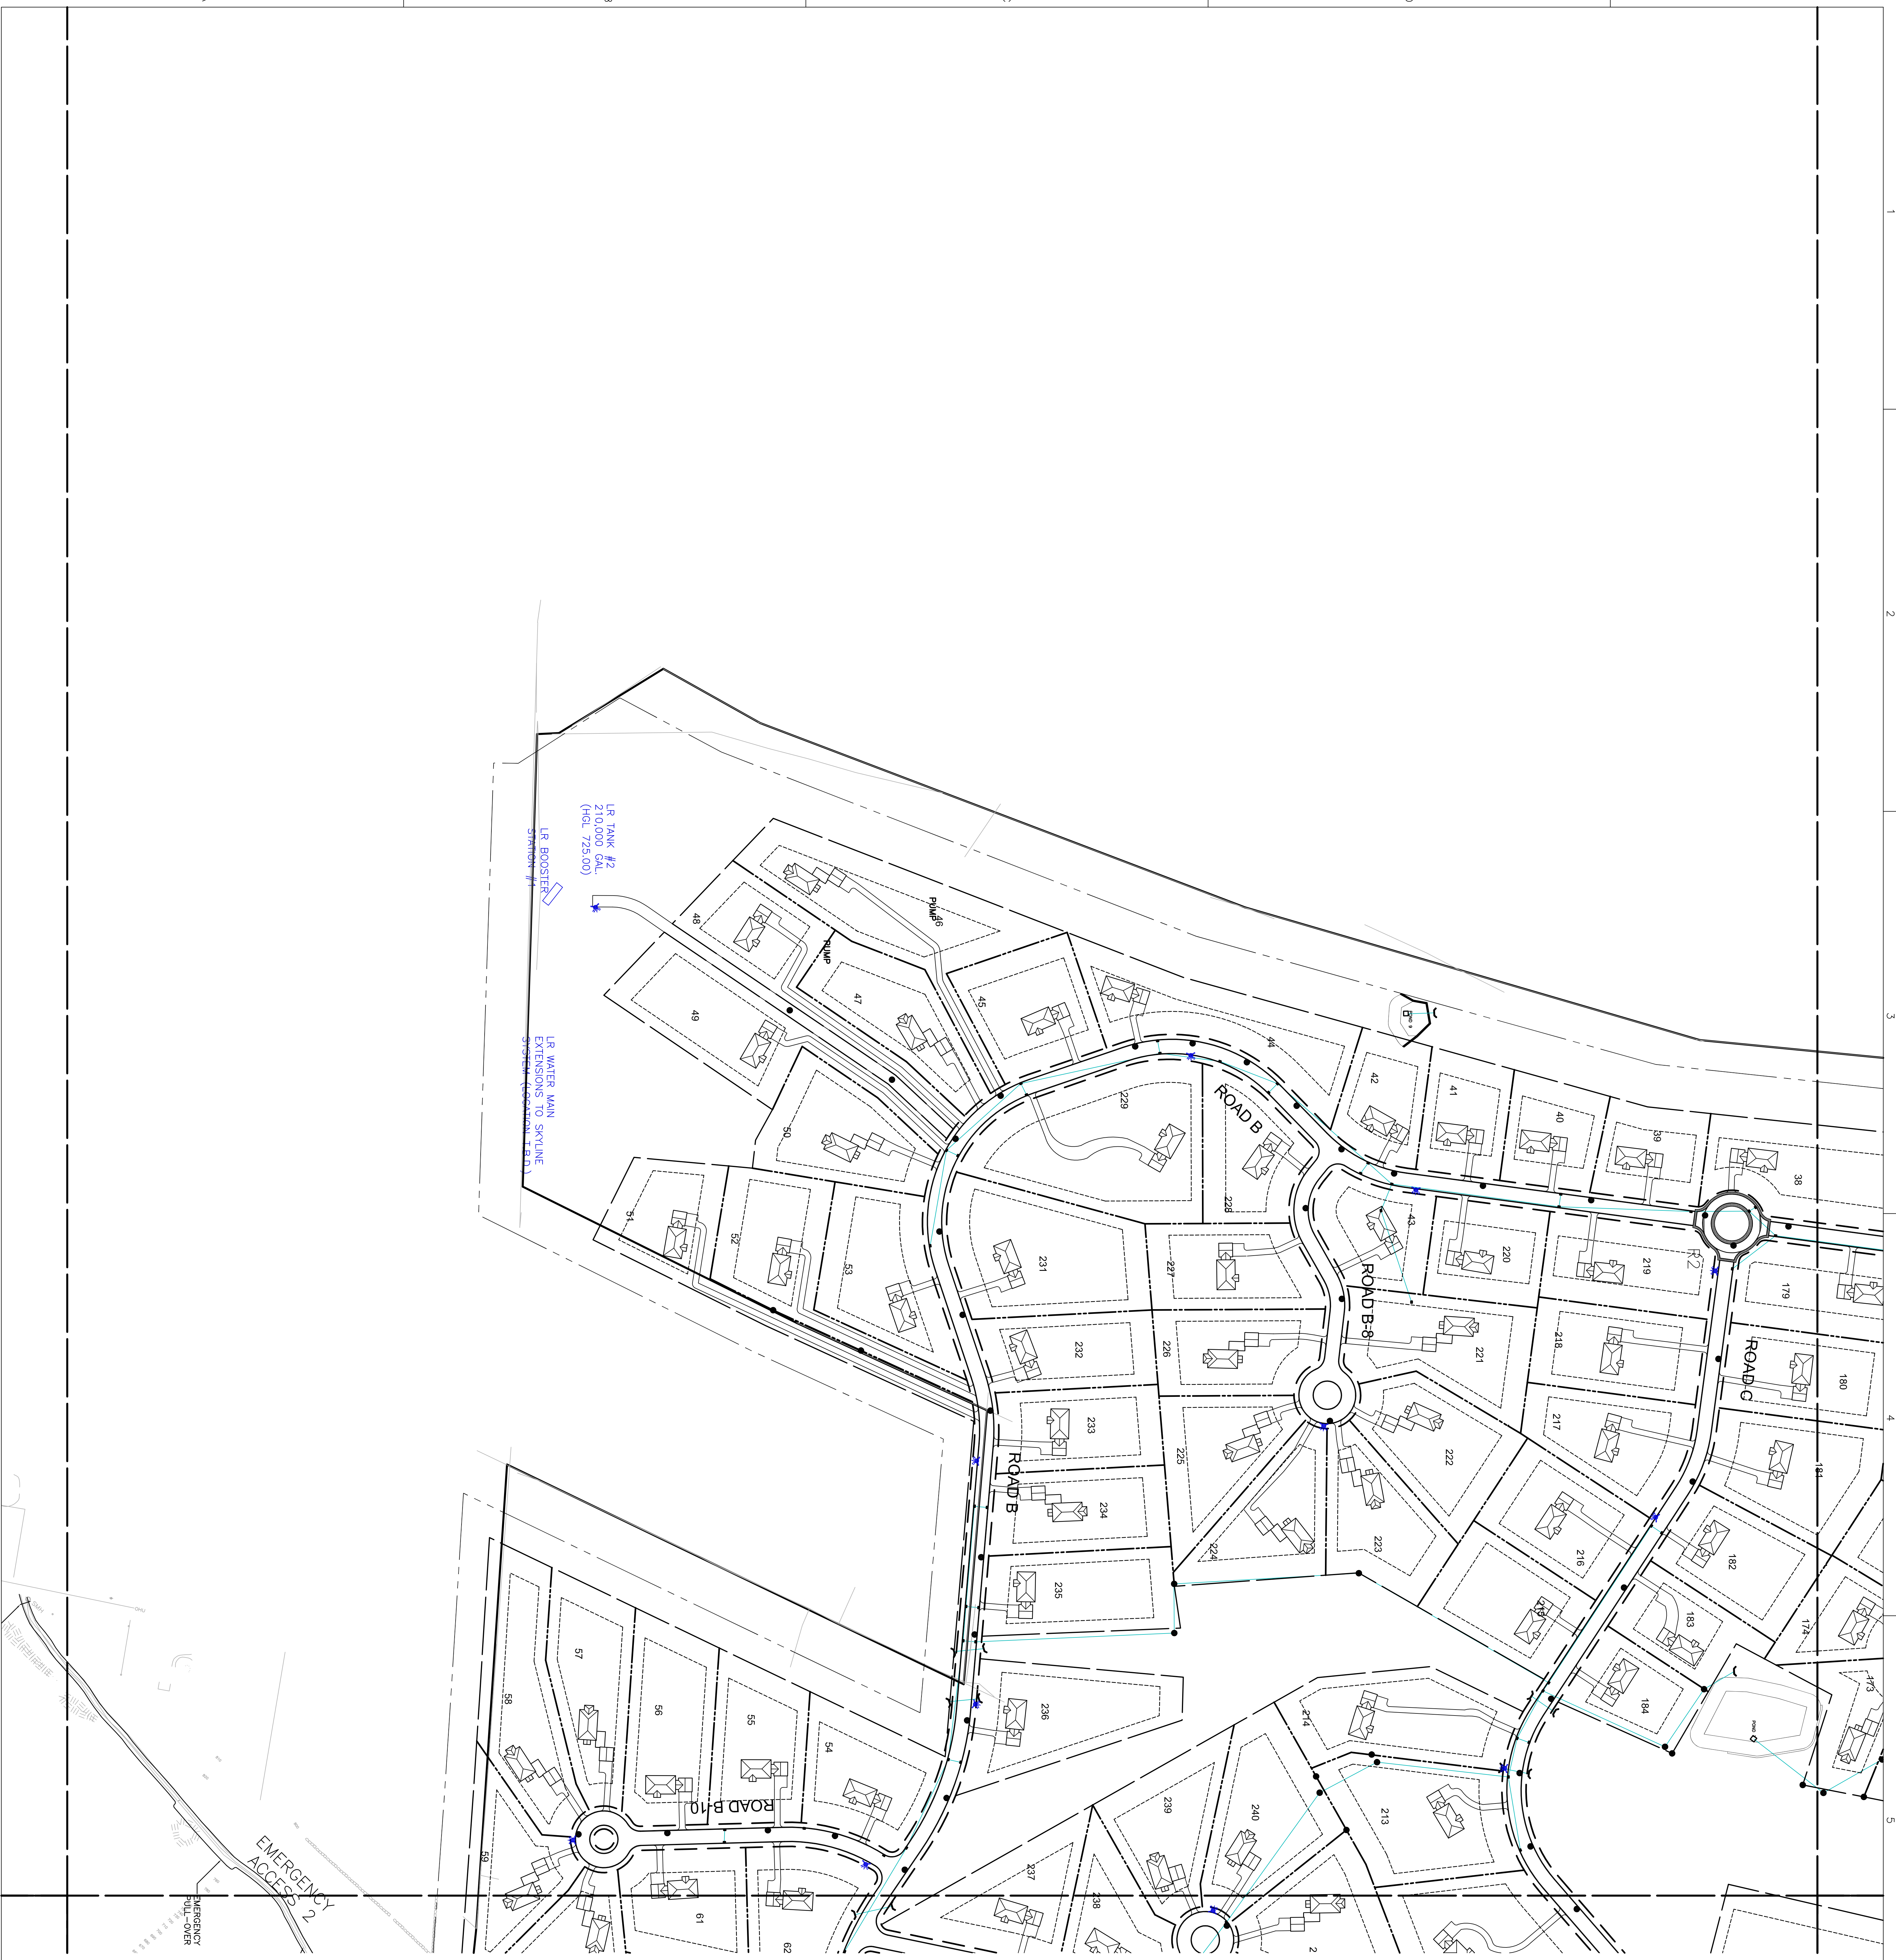


KEY MAP

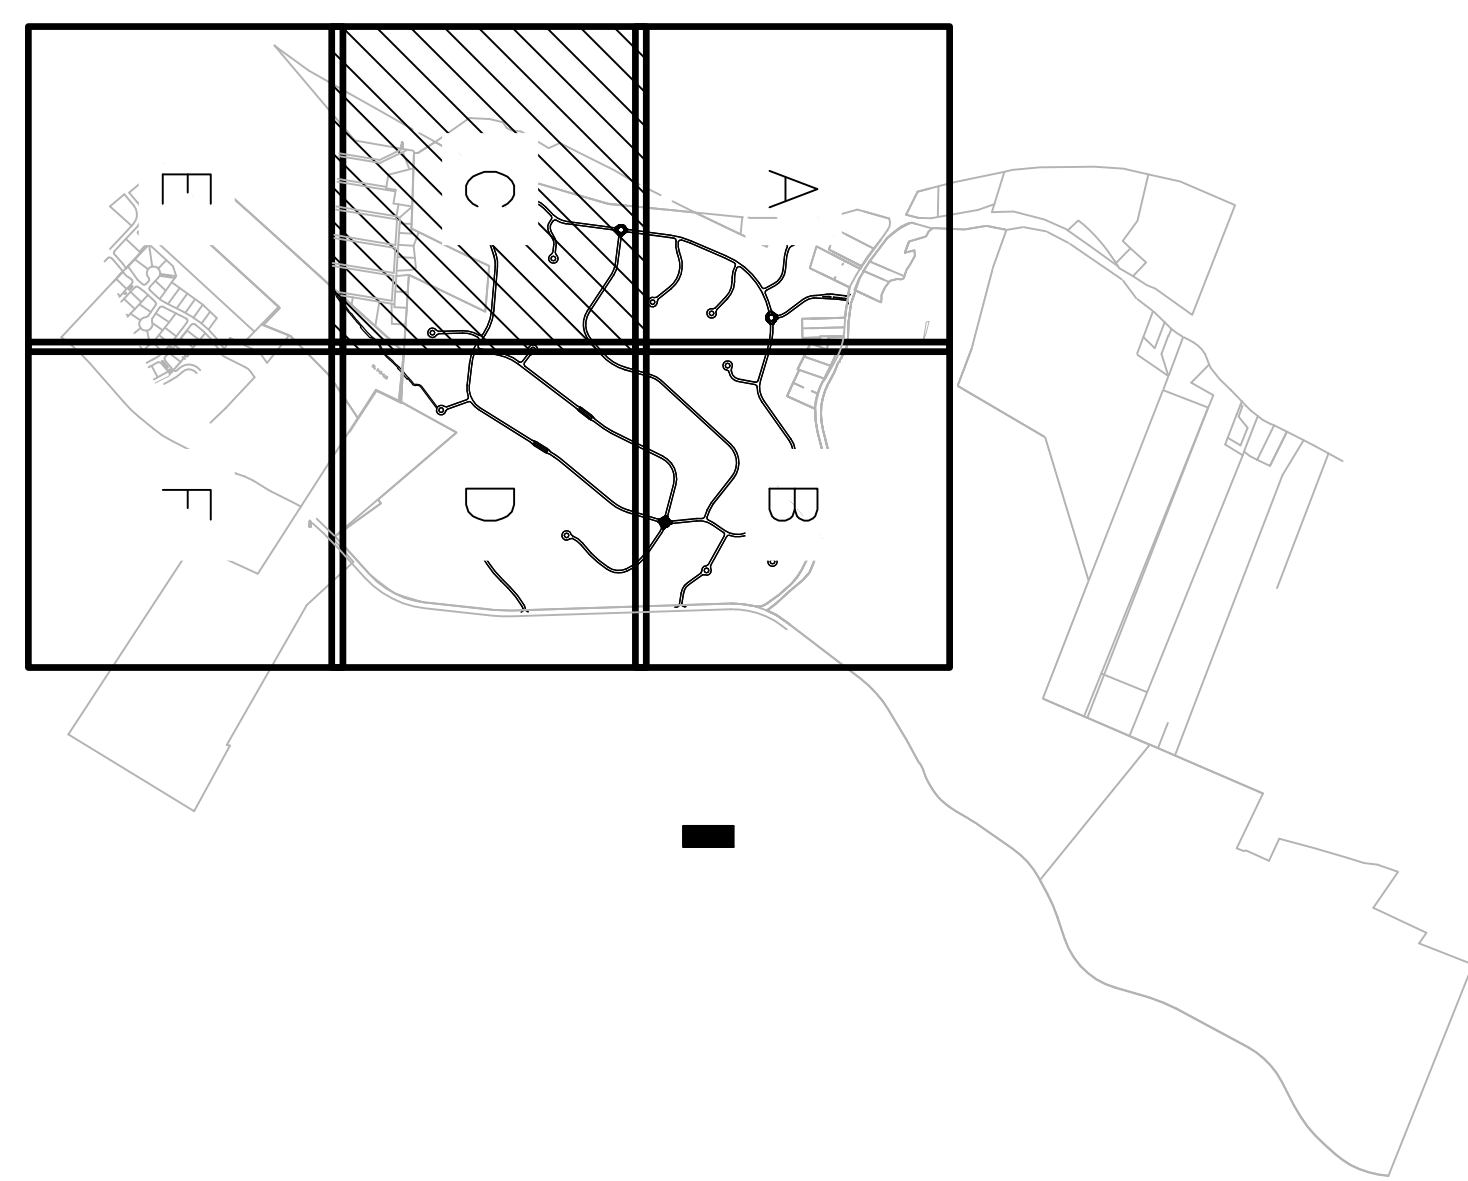

Millennium Homes
 Legacy Ridge
 FEIS Submittal
 Town of Woodbury,
 Orange County, New York

ISSUE	DATE	DESCRIPTION
0	09/20/2007	FEIS SUBMISSION
PROJECT NUMBER: 00137-65305		
PROJECT MANAGER: S. BILHEIMER, P.E.		

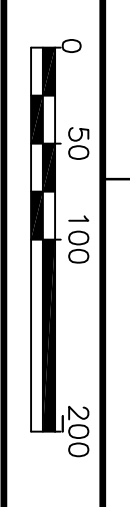

SIGNATURE _____ DATE _____

WARNING: It is a violation of the New York State Education Law for any person to practice as a licensed professional engineer, to alter any item on these drawings, or to use these drawings for any purpose other than that intended, unless authorized in writing by the professional engineer who is the author of the drawings. This drawing was prepared in accordance with the provisions of the New York State Education Law.

STORM WATER PLAN
 KEY MAP C

01C-1.42

FILENAME: 01C-1.42