




Henningson, Durham &
Riedel
Engineering, P.C. In Association
with HDR Engineering, Inc.

Millenium Homes
Legacy Ridge
FEIS Submittal
Town of Woodbury,
Orange County, New York

ISSUE	DATE	DESCRIPTION
0	08/20/2007	FEE SUBMISSION

PROJECT NUMBER 00137-05305
PROJECT MANAGER S. SILVERMAN, P.E.

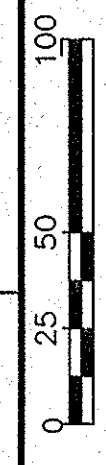



SIGNATURE _____ DATE _____
WARNING: It is a violation of the New York State Education Law for any person who is not a duly licensed professional engineer to alter any item on these drawings. Any such alteration without the proper authorization will be cause for revocation of the license of the professional engineer. No alteration will be made in accordance with 142-1.2 of the New York State Education Law.

ROAD A STA 34+50
TO 44+86.13 AND
ROAD A2 PROFILES

SCALE 1"=50' (HORZ) 1"=5' (VERT)

01C-2.03

FILENAME 01C-2.03

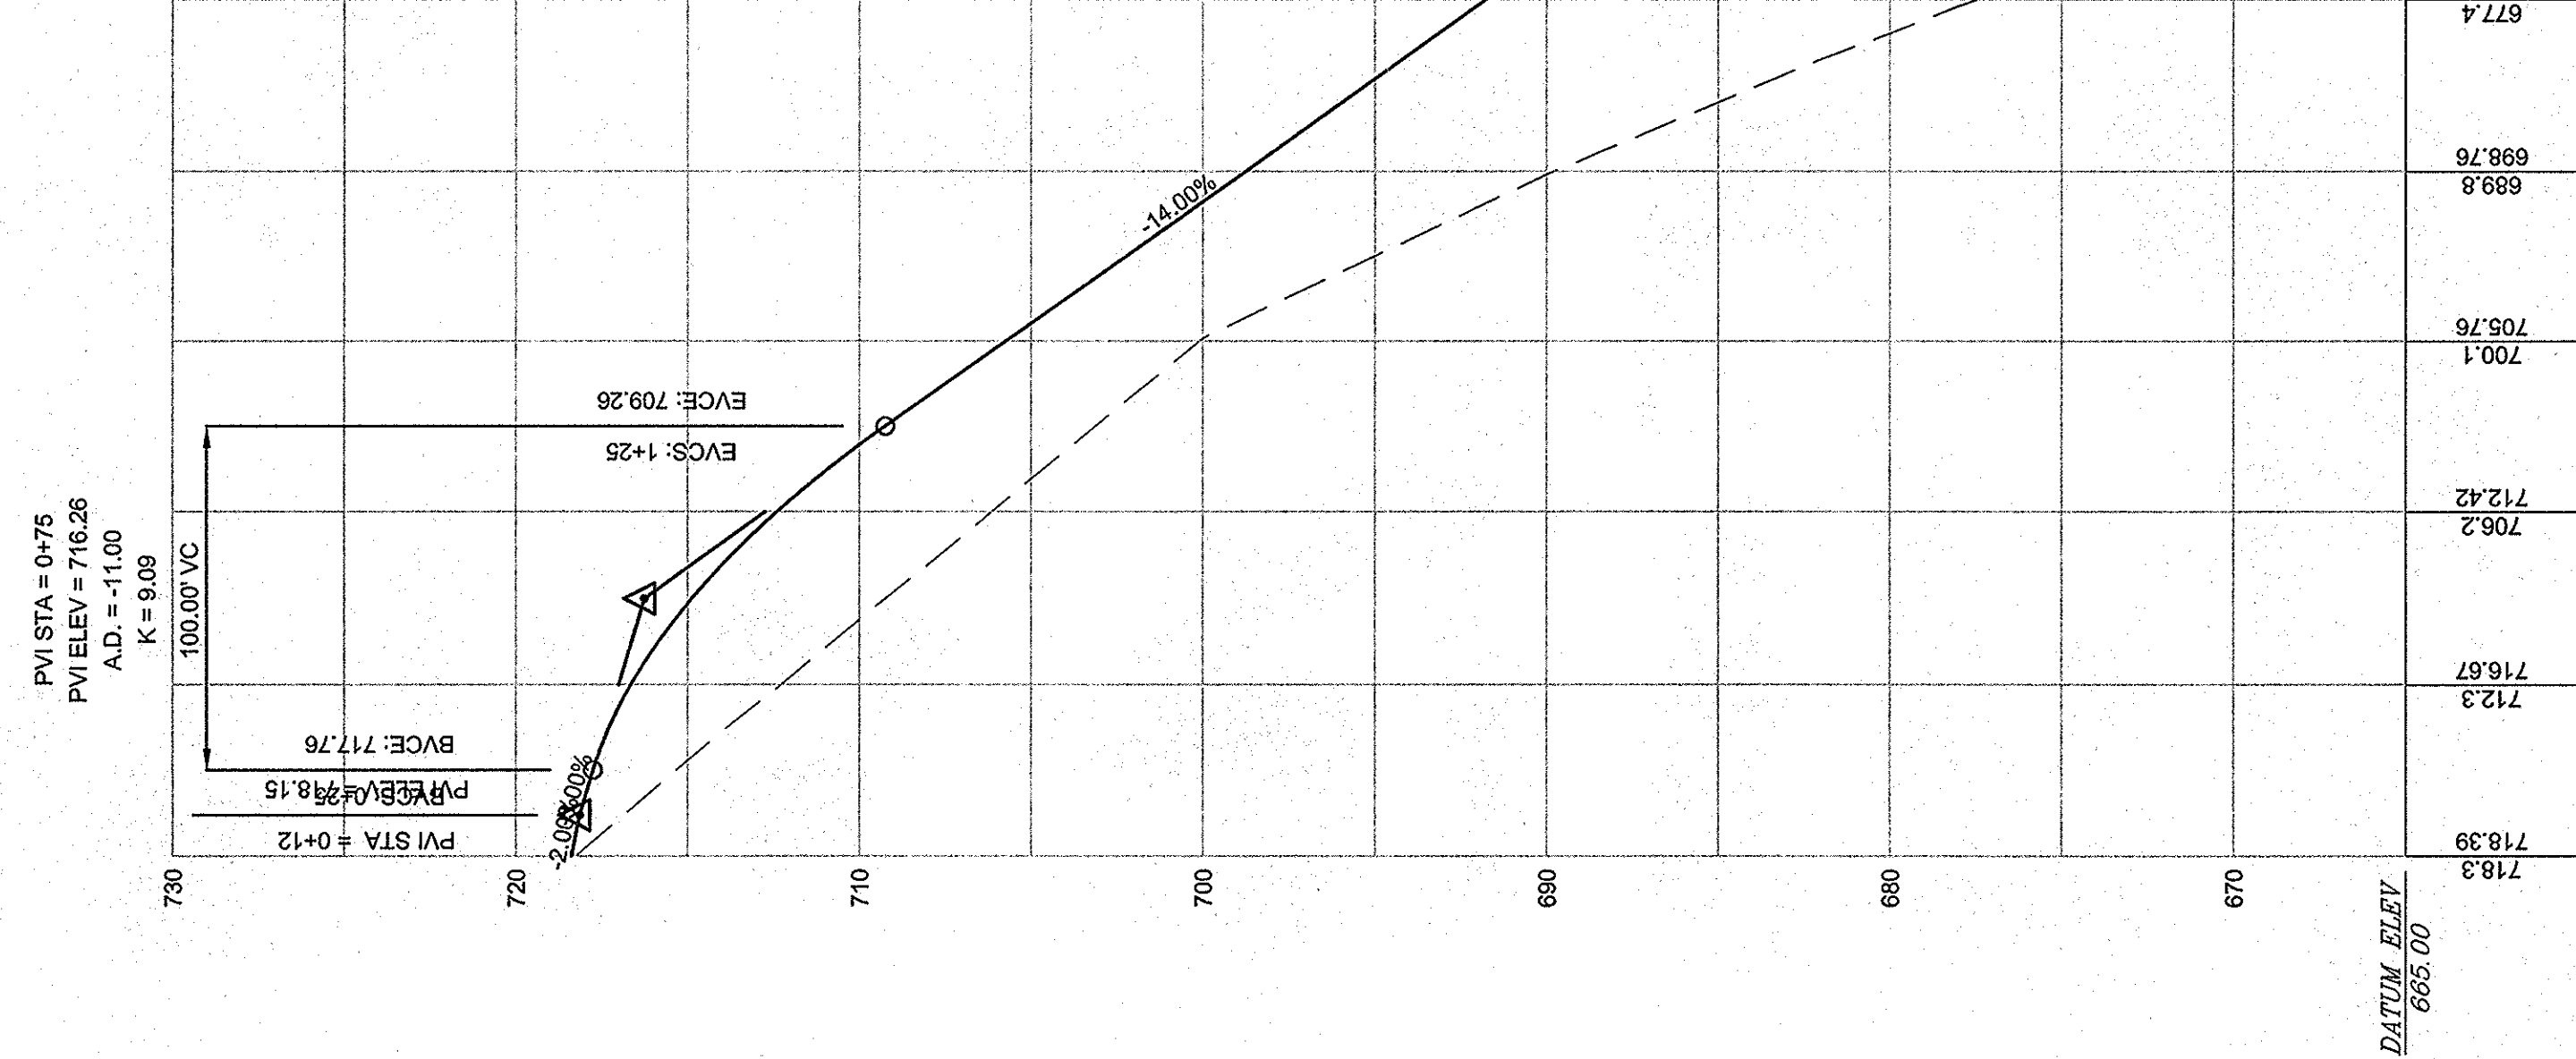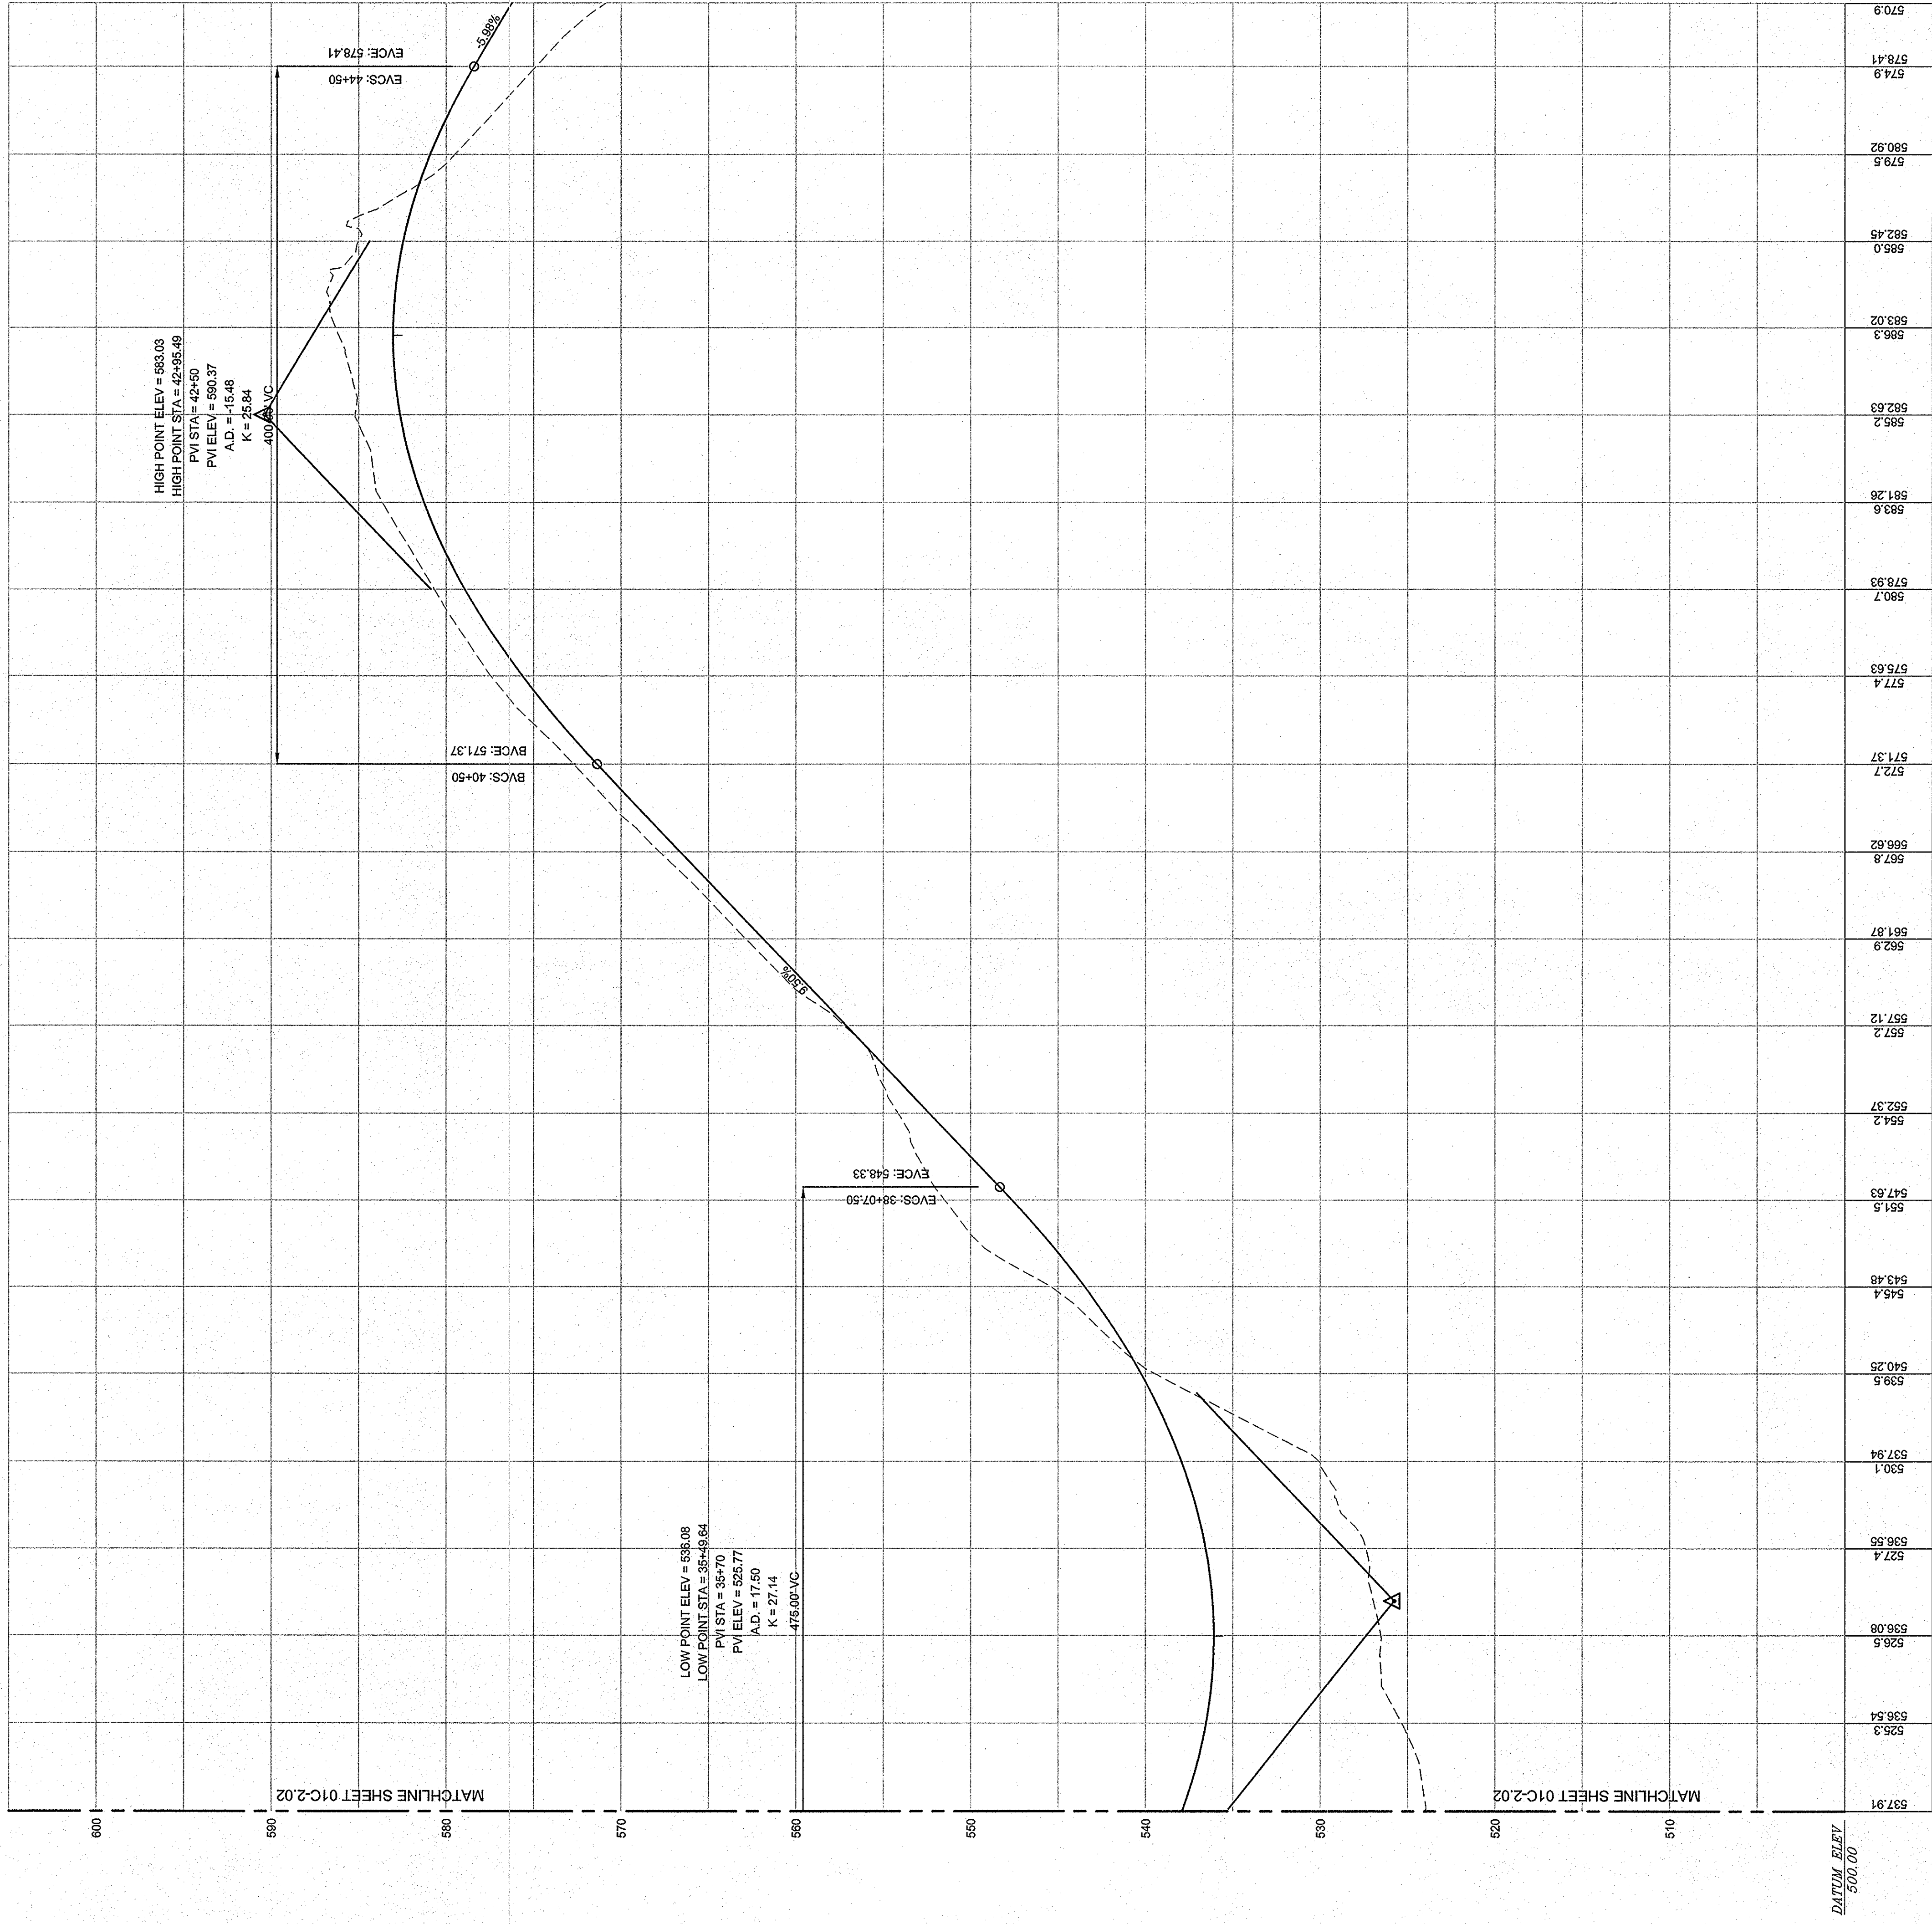

ROAD A2 PROFILE

ROAD A PROFILE
STA. 34+50 TO 44+86.13

