

Henningson, Durham &
Riedel
Engineering, P.C. In Association
with HDR Engineering, Inc.

Millenium Homes
Legacy Ridge
FEIS Submittal
Town of Woodbury,
Orange County, New York



ISSUE	DATE	DESCRIPTION
0	08/20/2007	FEIS SUBMISSION

PROJECT NUMBER 00137-85305
PROJECT MANAGER'S: BLEUWEER, P.E.

SIGNATURE _____ DATE _____
WARNING: It is a violation of the New York State Education Law for any person who is not a duly licensed professional engineer to alter any item on these drawings. Any such alteration shall be made in accordance with 142-subsection 2209 of the New York State Education Law.

ROAD B PROFILE
STA 34+50 TO 51+50

SCALE 1"=50' (HORZ) 1"=5' (VERT)
01C-2.06
FILENAME 01C-2.06

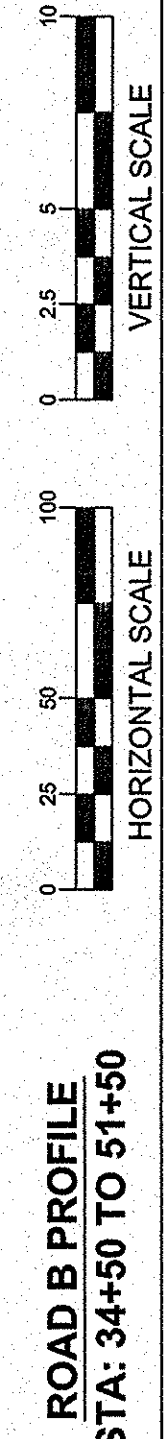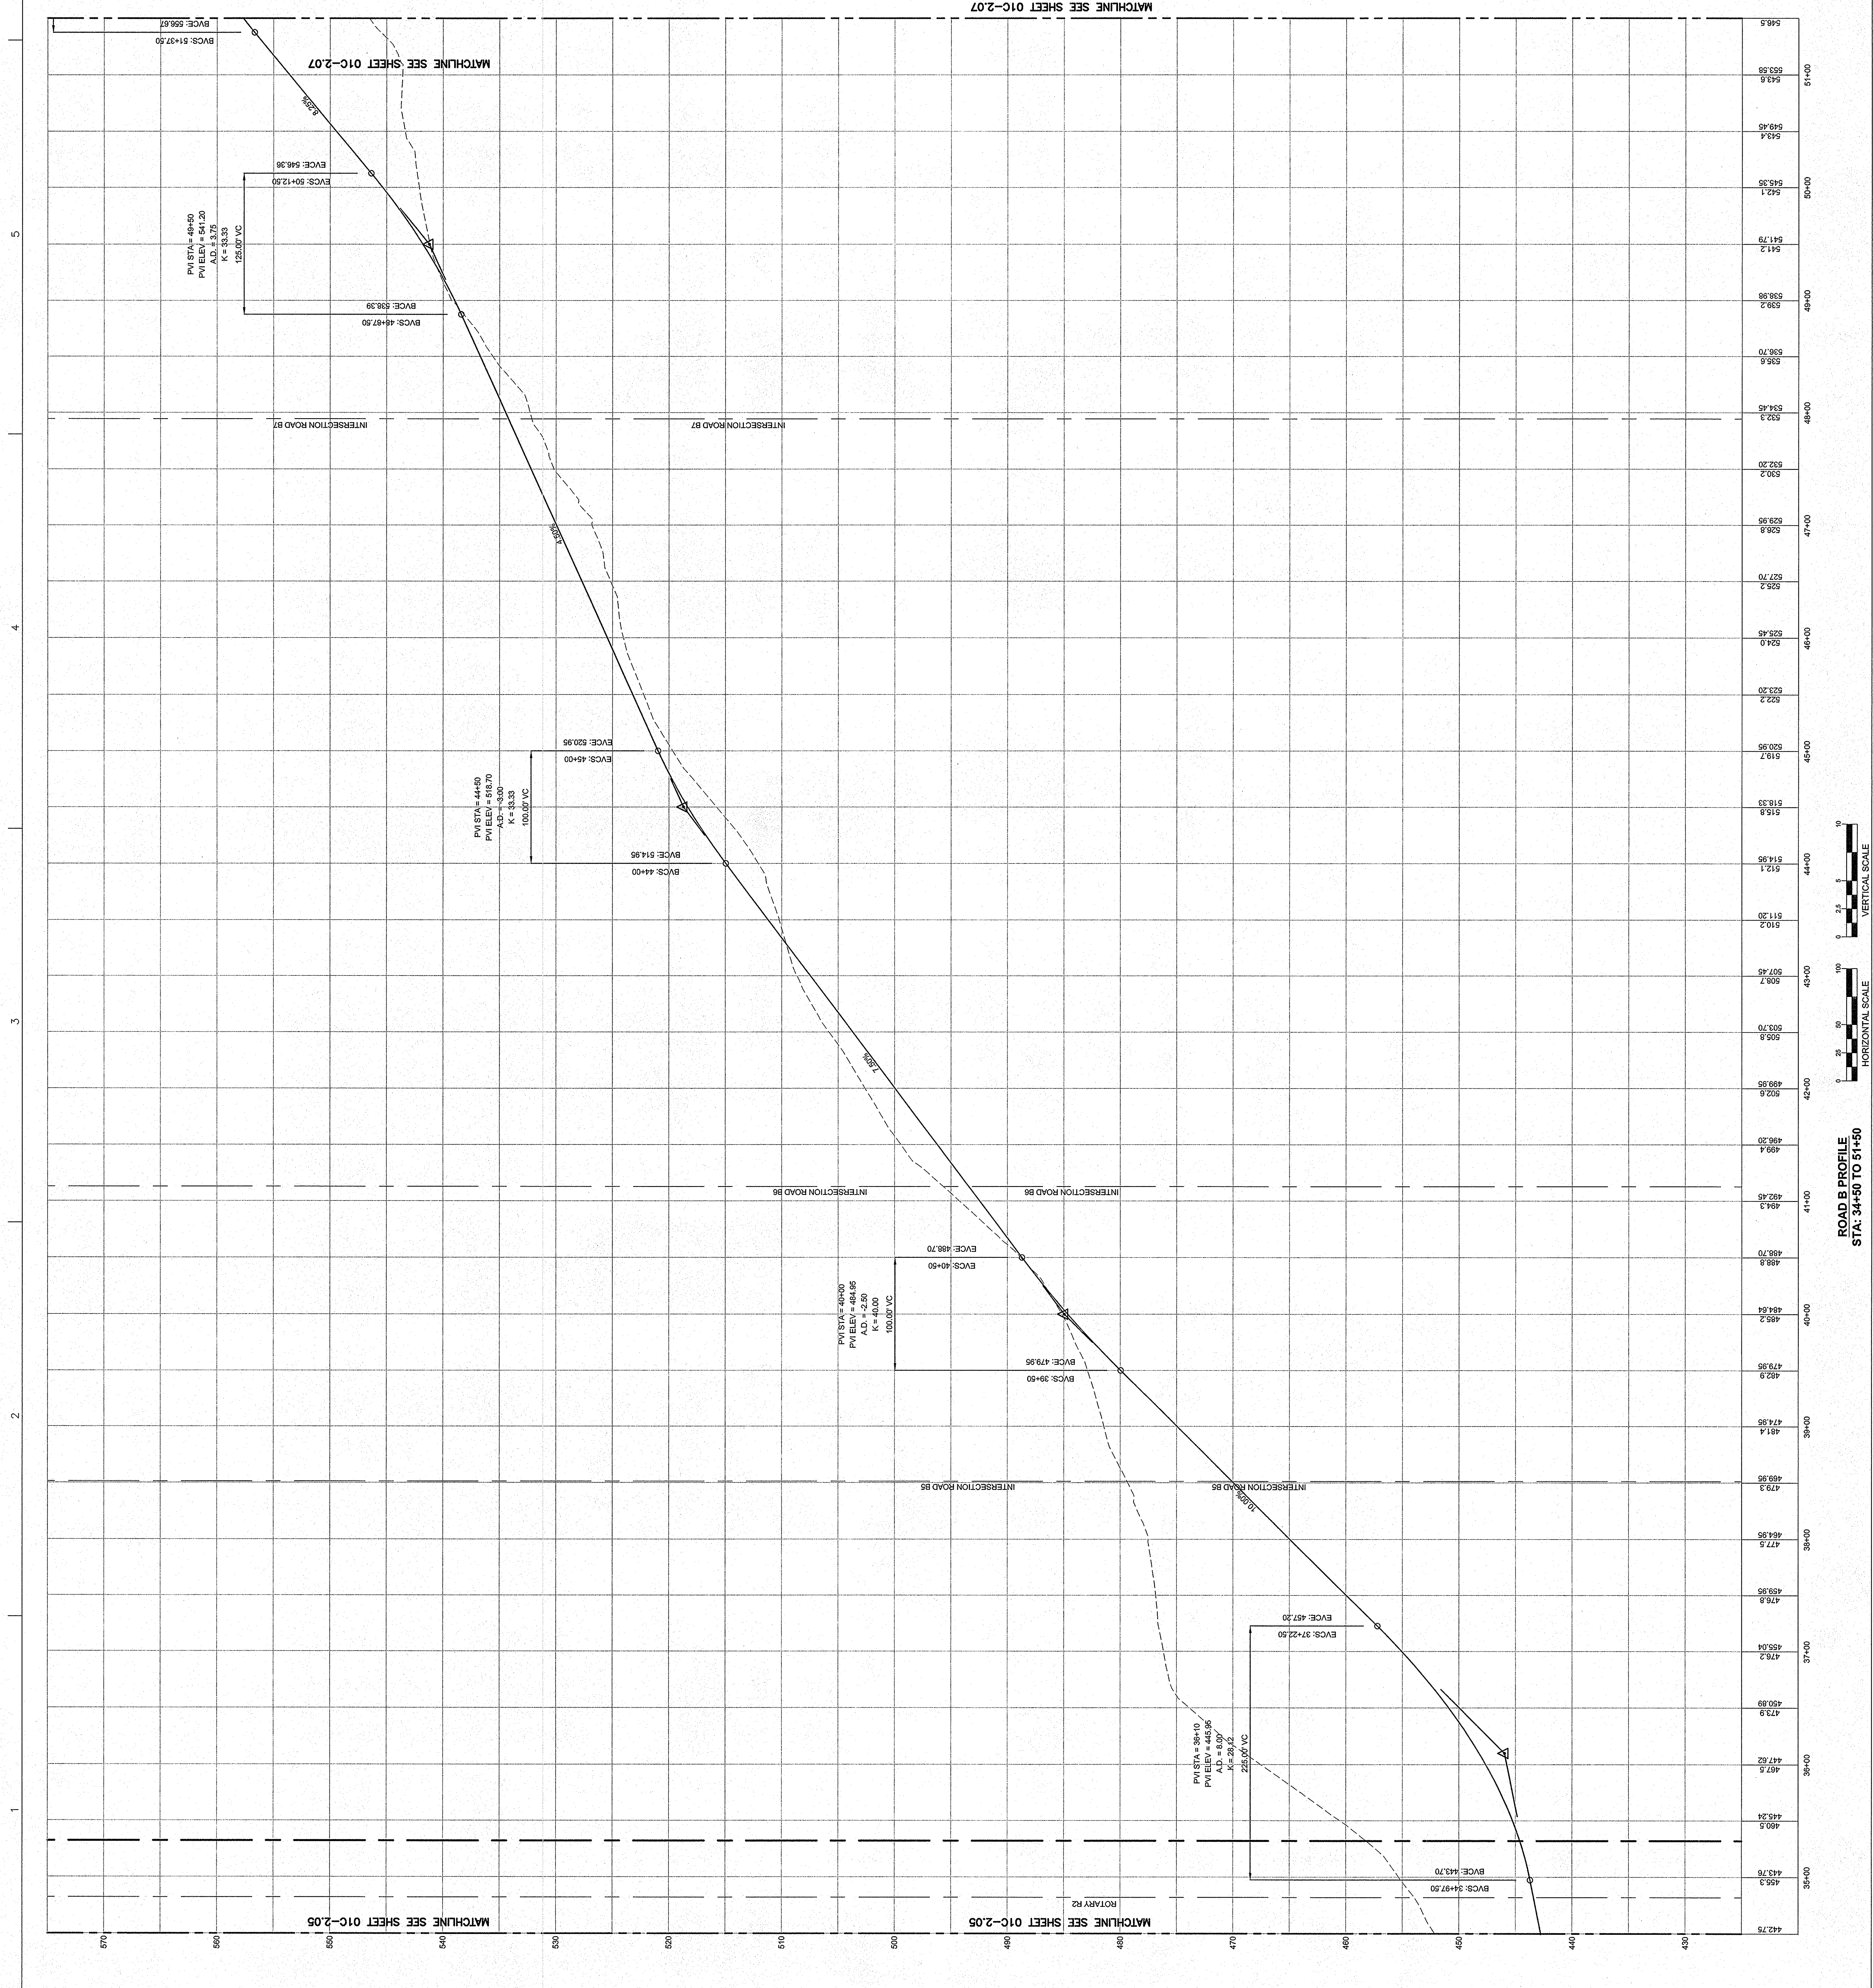

ROAD B PROFILE
STA: 34+50 TO 51+50