

Henningson, Durham &
Johnson
Civil and Mechanical
Engineering, P.C. In Association
with HDR Engineering, Inc.

Millennium Homes
Legacy Ridge
FEIS Submittal
Town of Woodbury,
Orange County, New York

ISSUE	DATE	DESCRIPTION
0	08/20/2007	FEIS SUBMISSION
PROJECT NUMBER 00137-65305		
PROJECT MANAGER S. BLUMEER, P.E.		




WARNING: It is a violation of the New York State Education Law for any person who is not a duly licensed professional engineer to alter any item on these drawings. Any such alteration without the written consent of the engineer of record shall be made in accordance with §142-subsection 7209 of the New York State Education Law.

ROAD B PROFILE
STA 51+50 TO 68+50

SCALE 1"=50' (HORZ) 1"=5' (VERT)

01C-2.07

FILENAME 01C-2.07

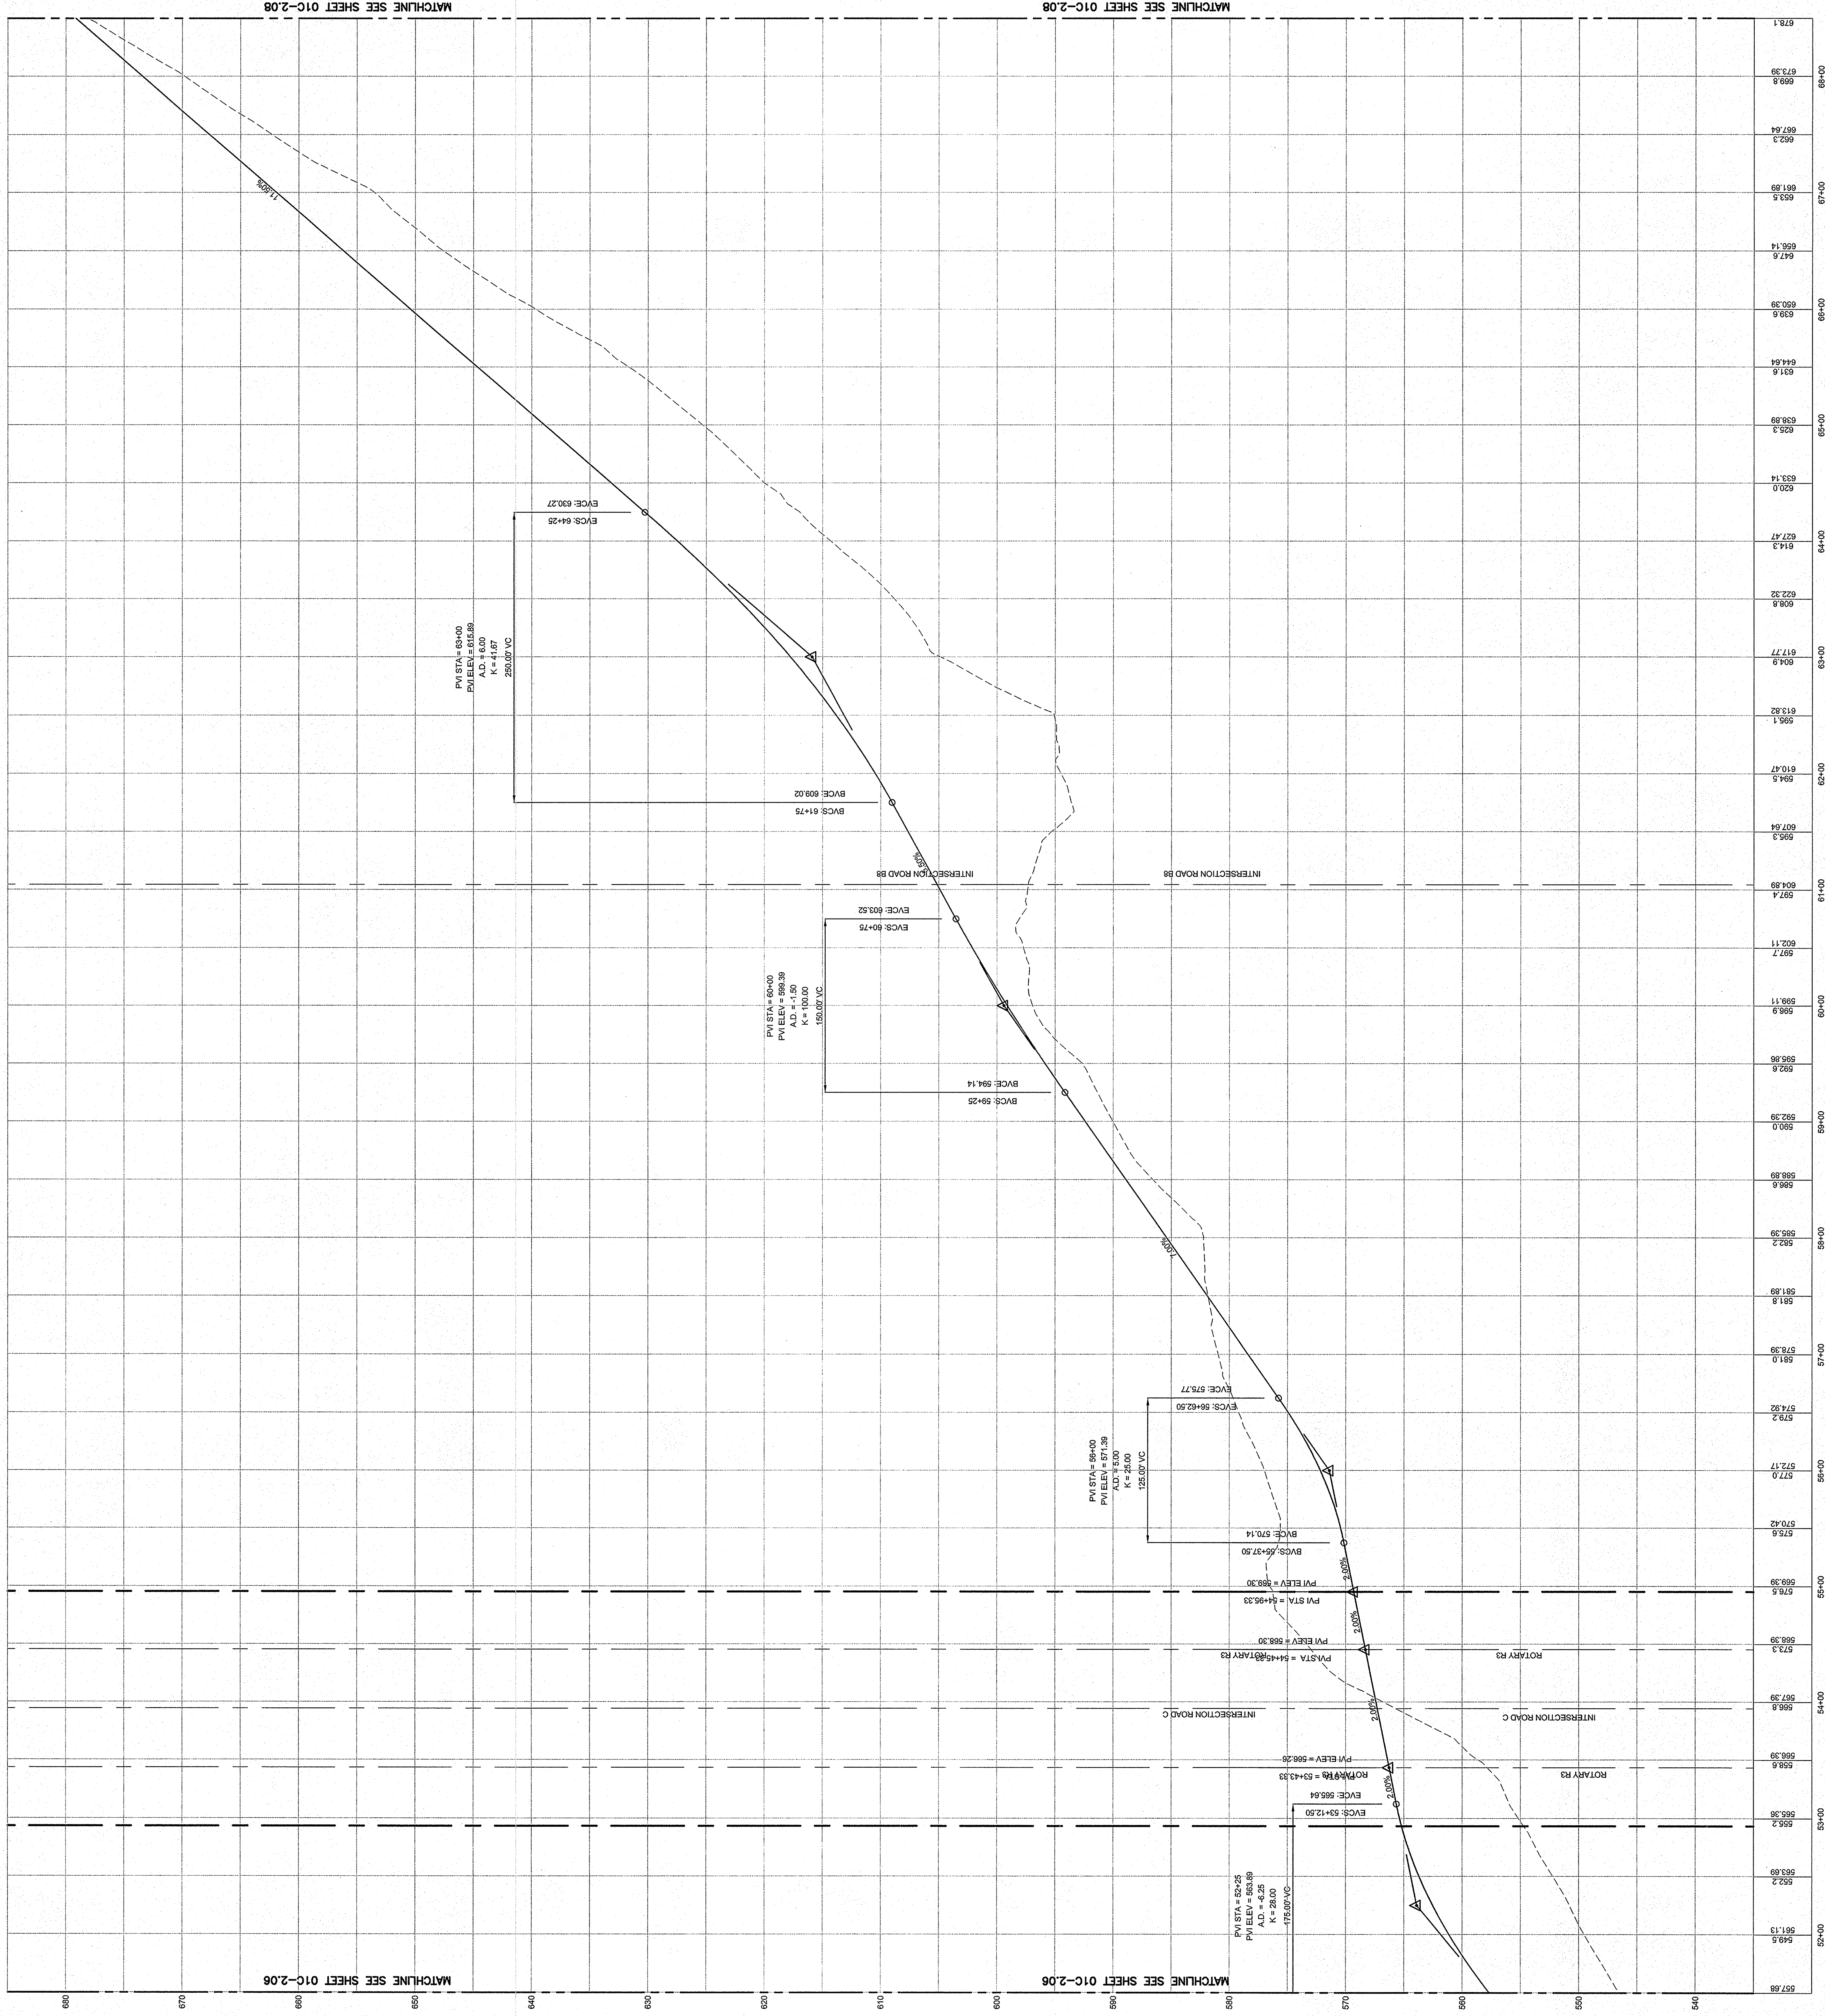

ROAD B PROFILE
STA: 51+50 TO 68+50

