
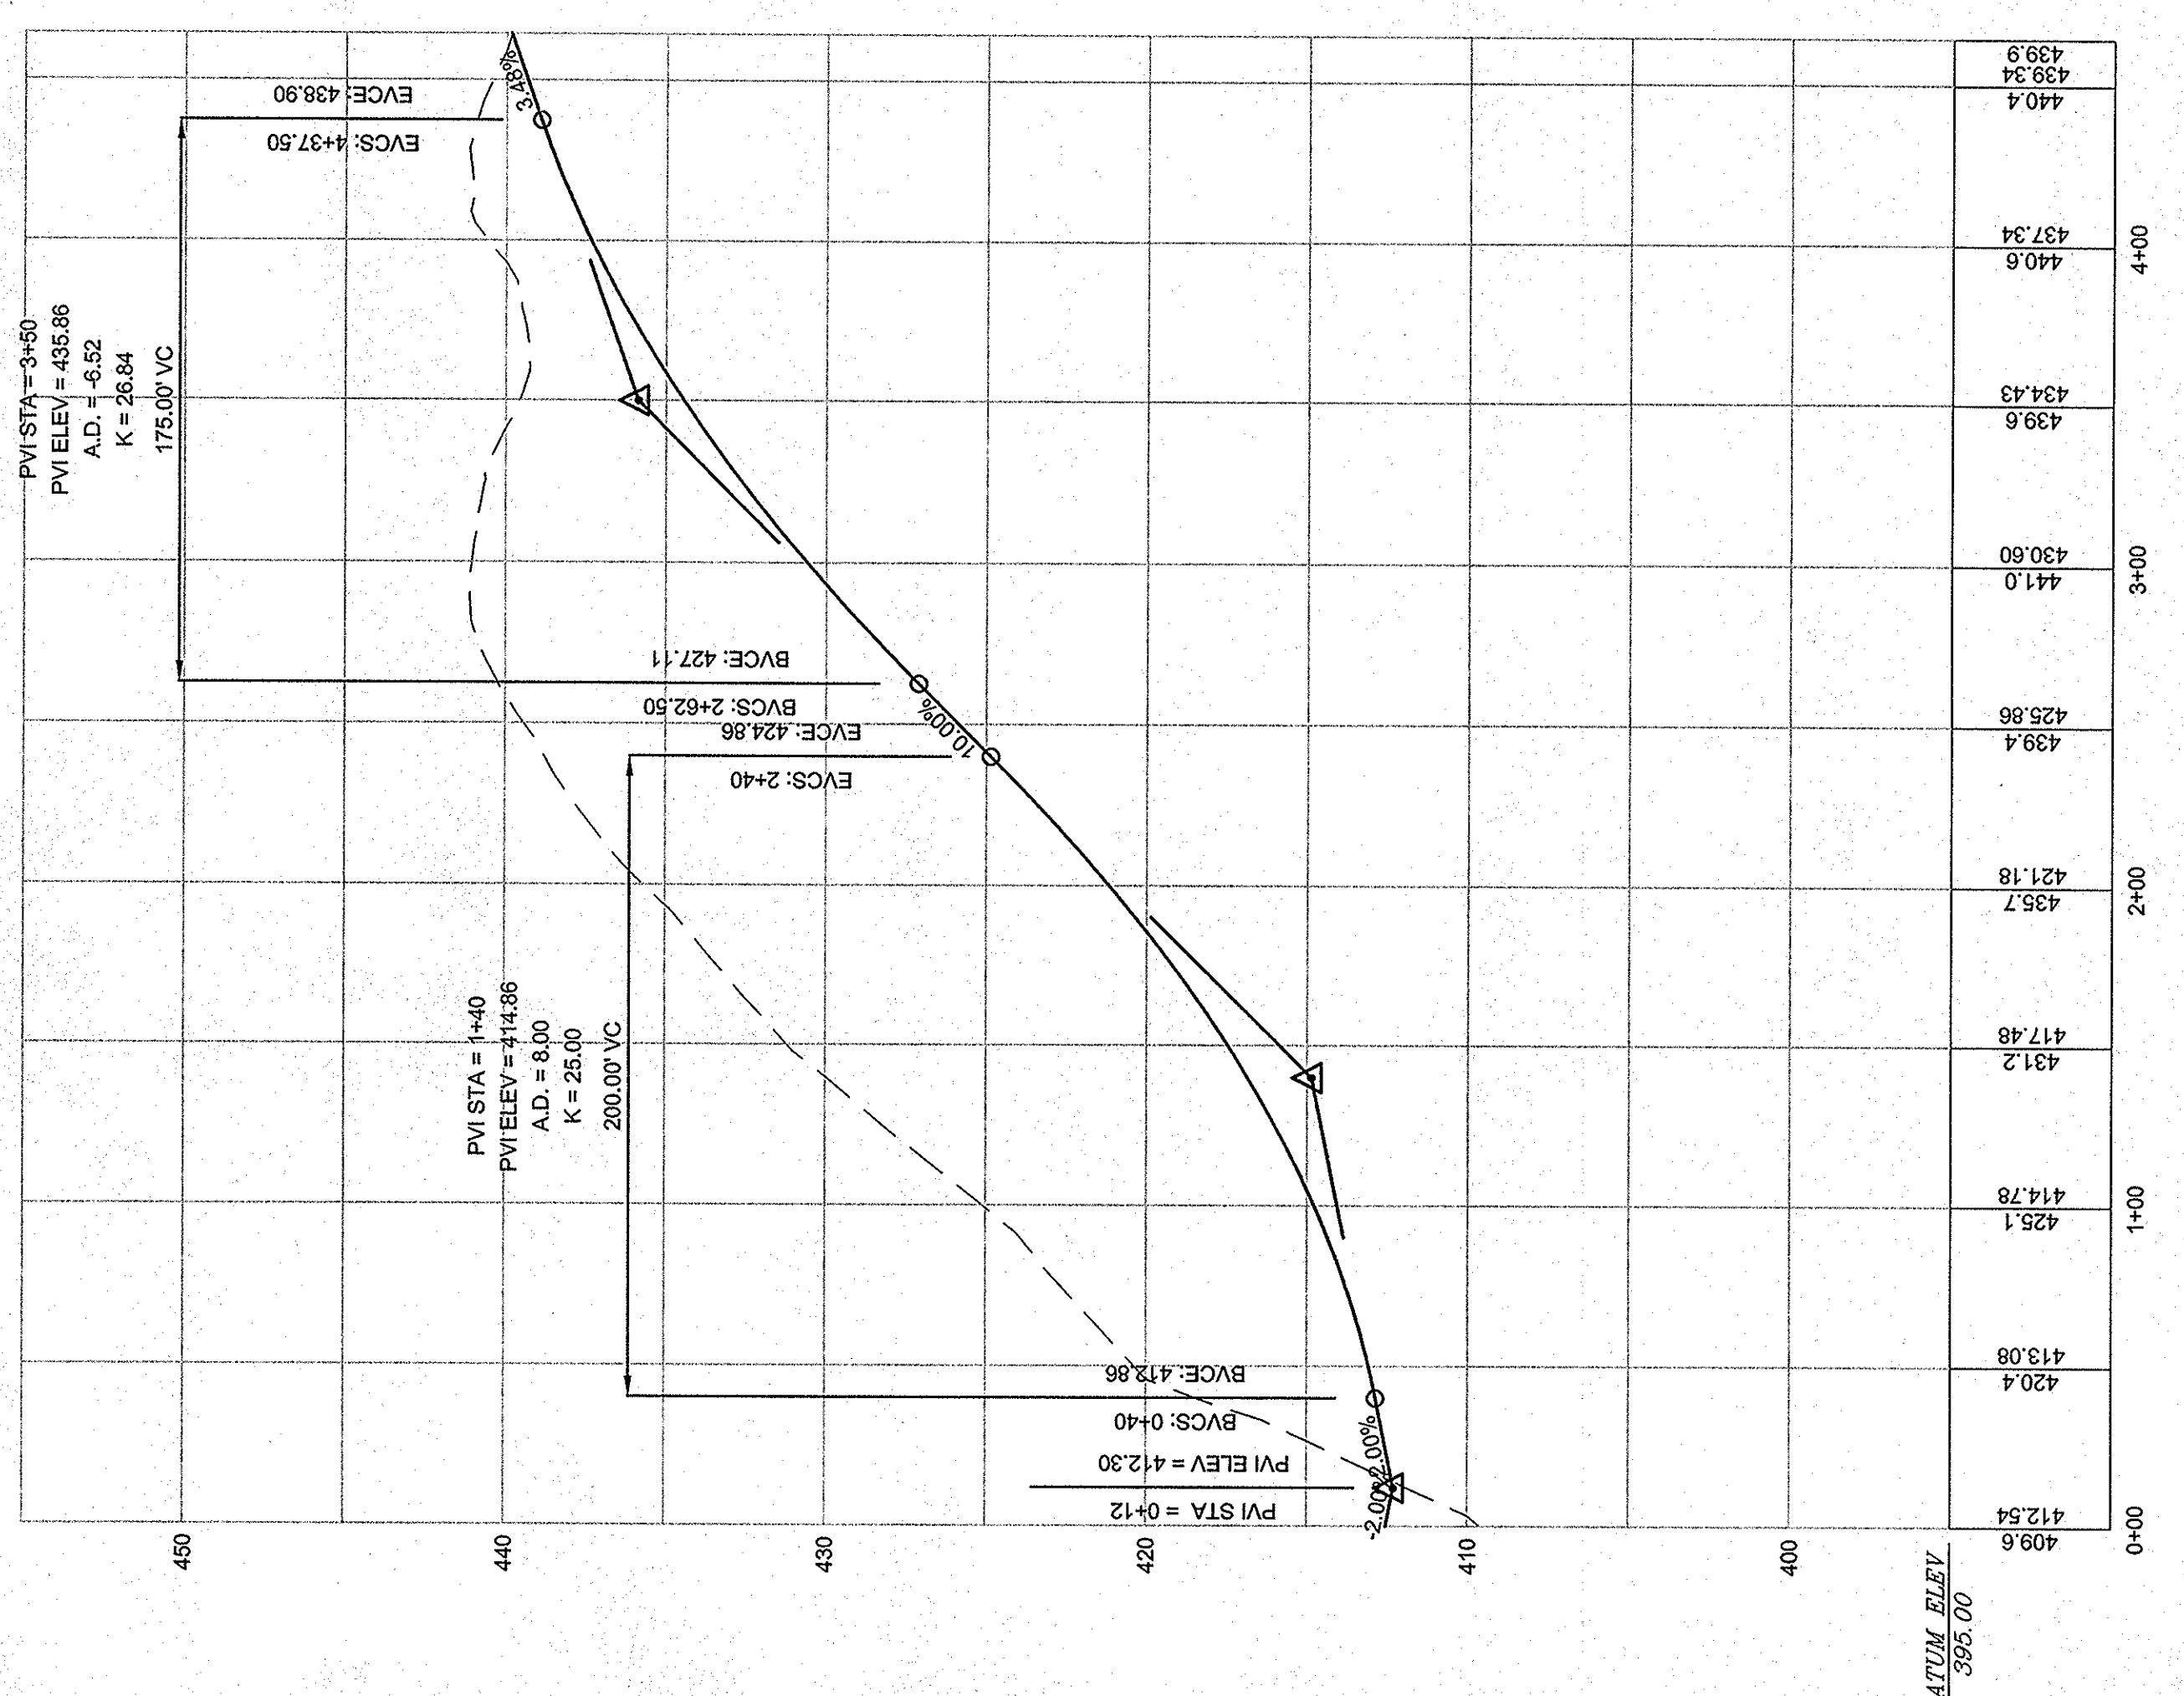
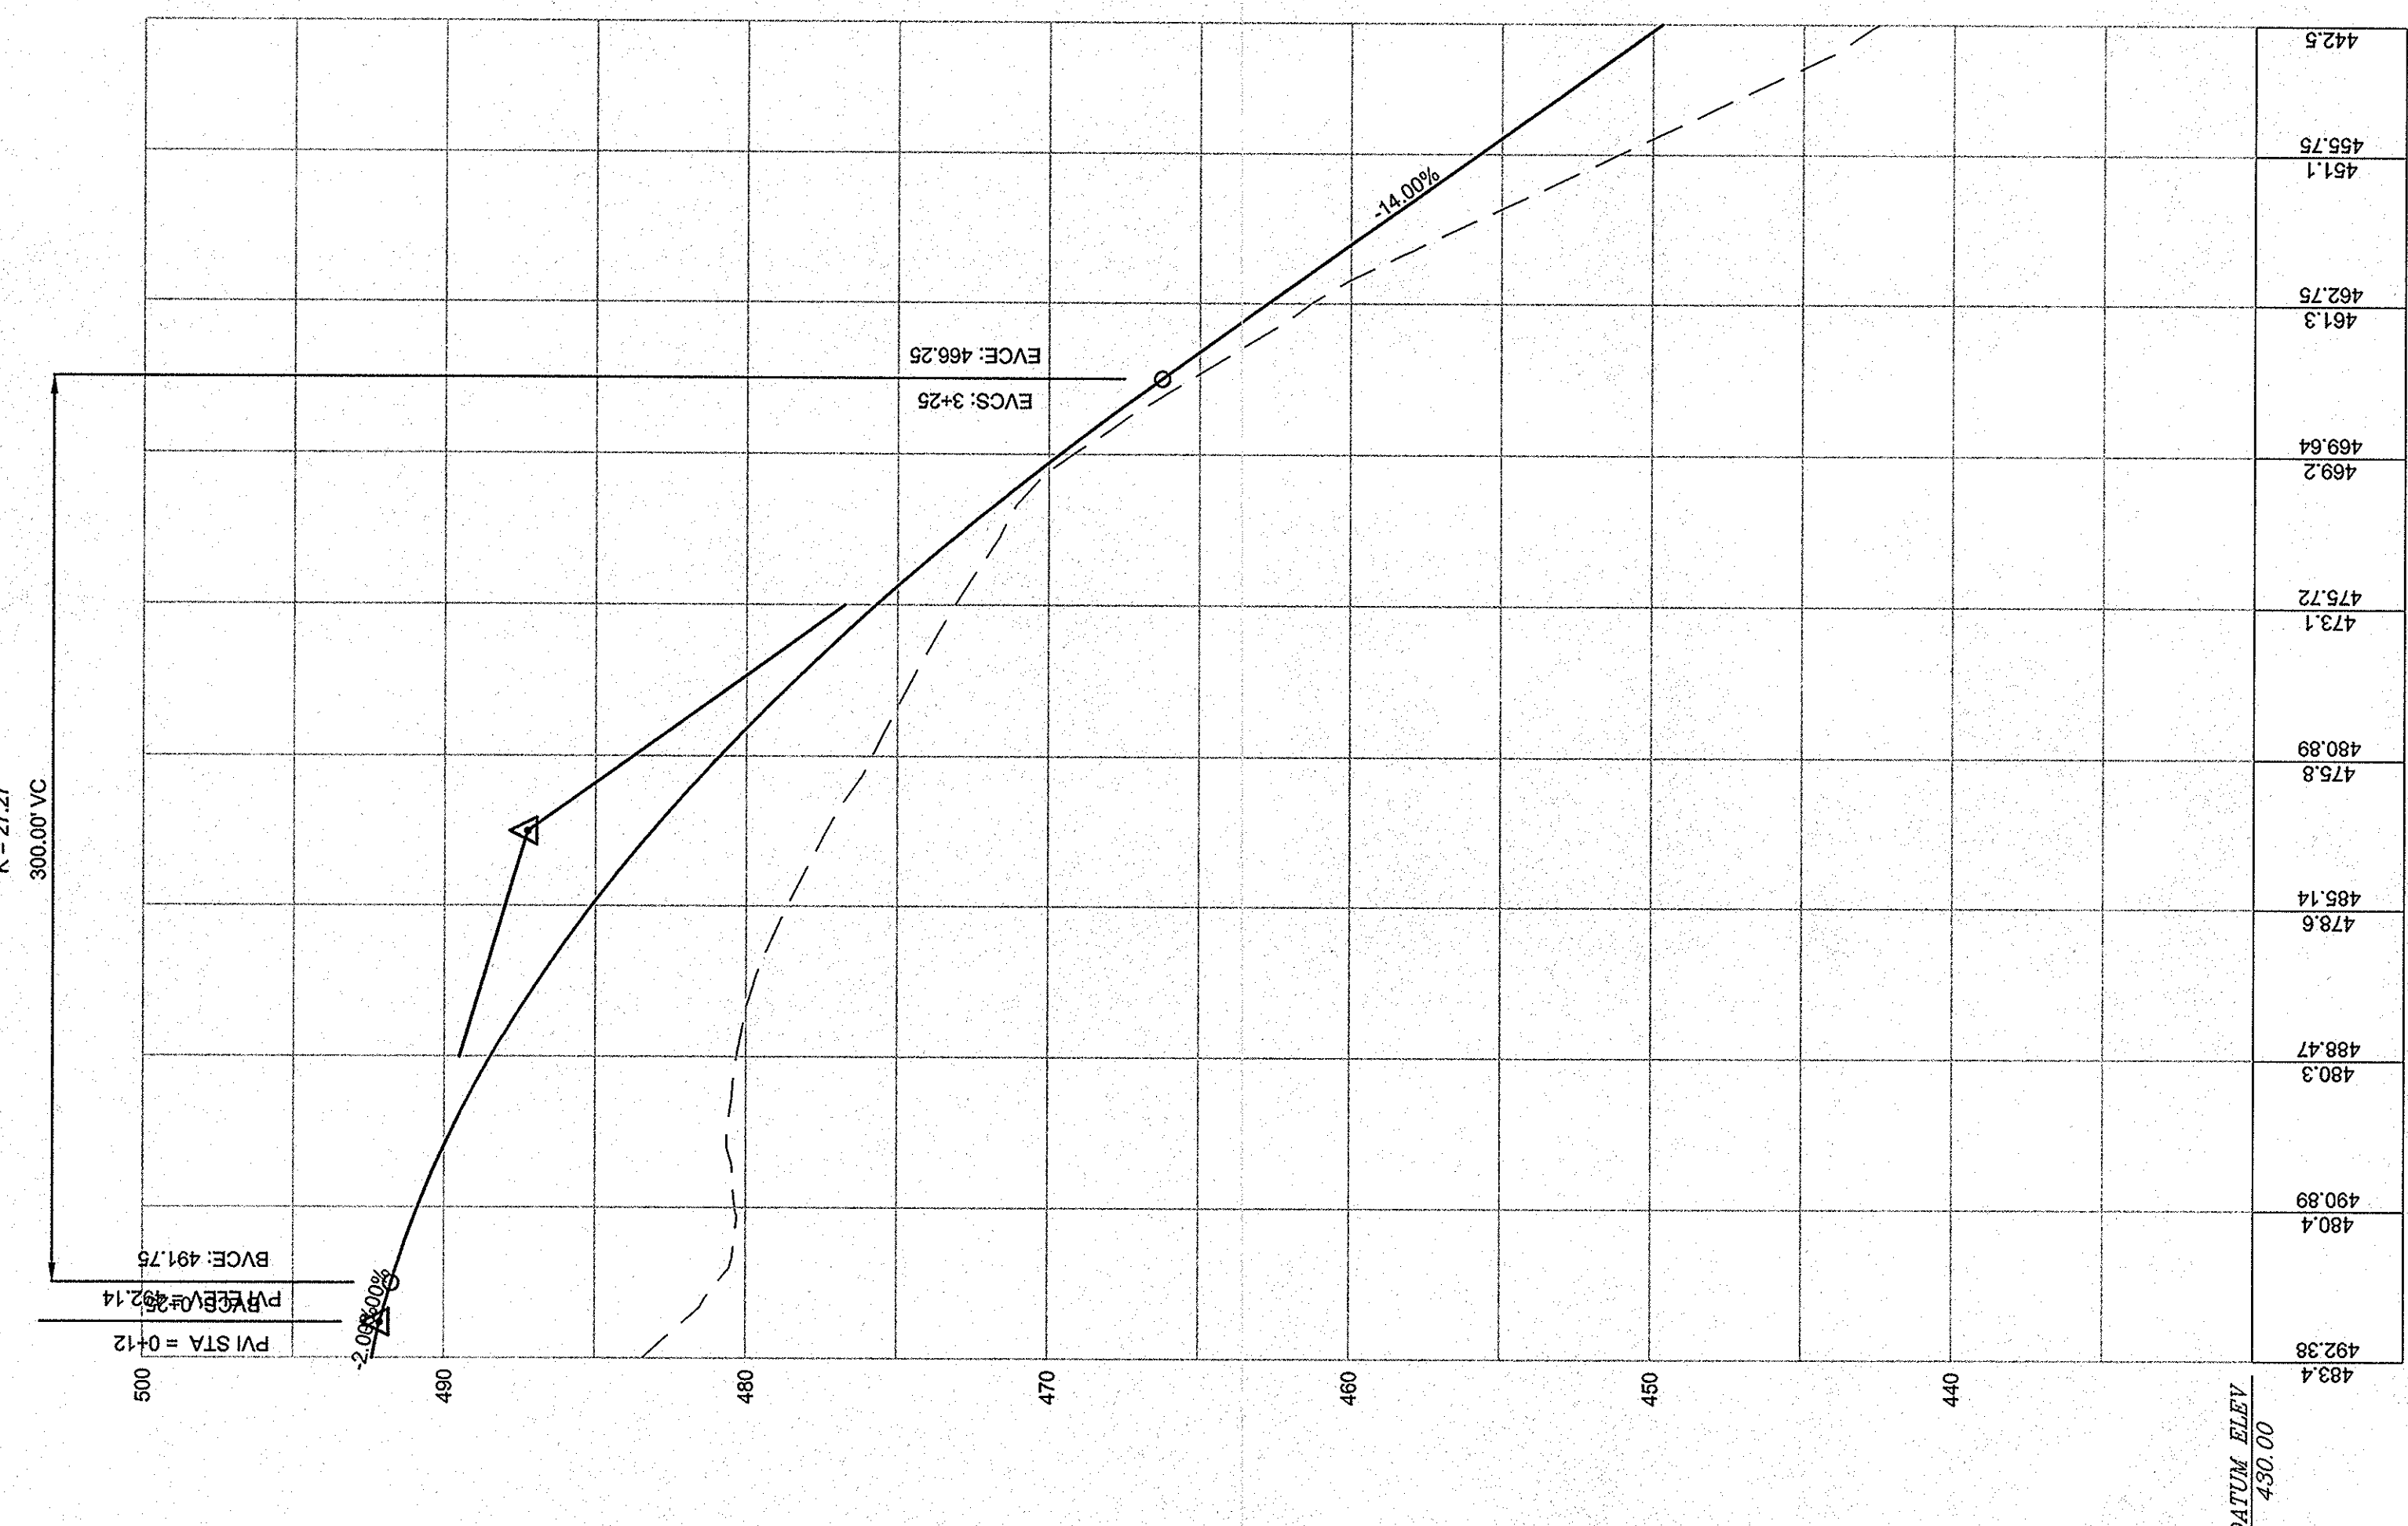



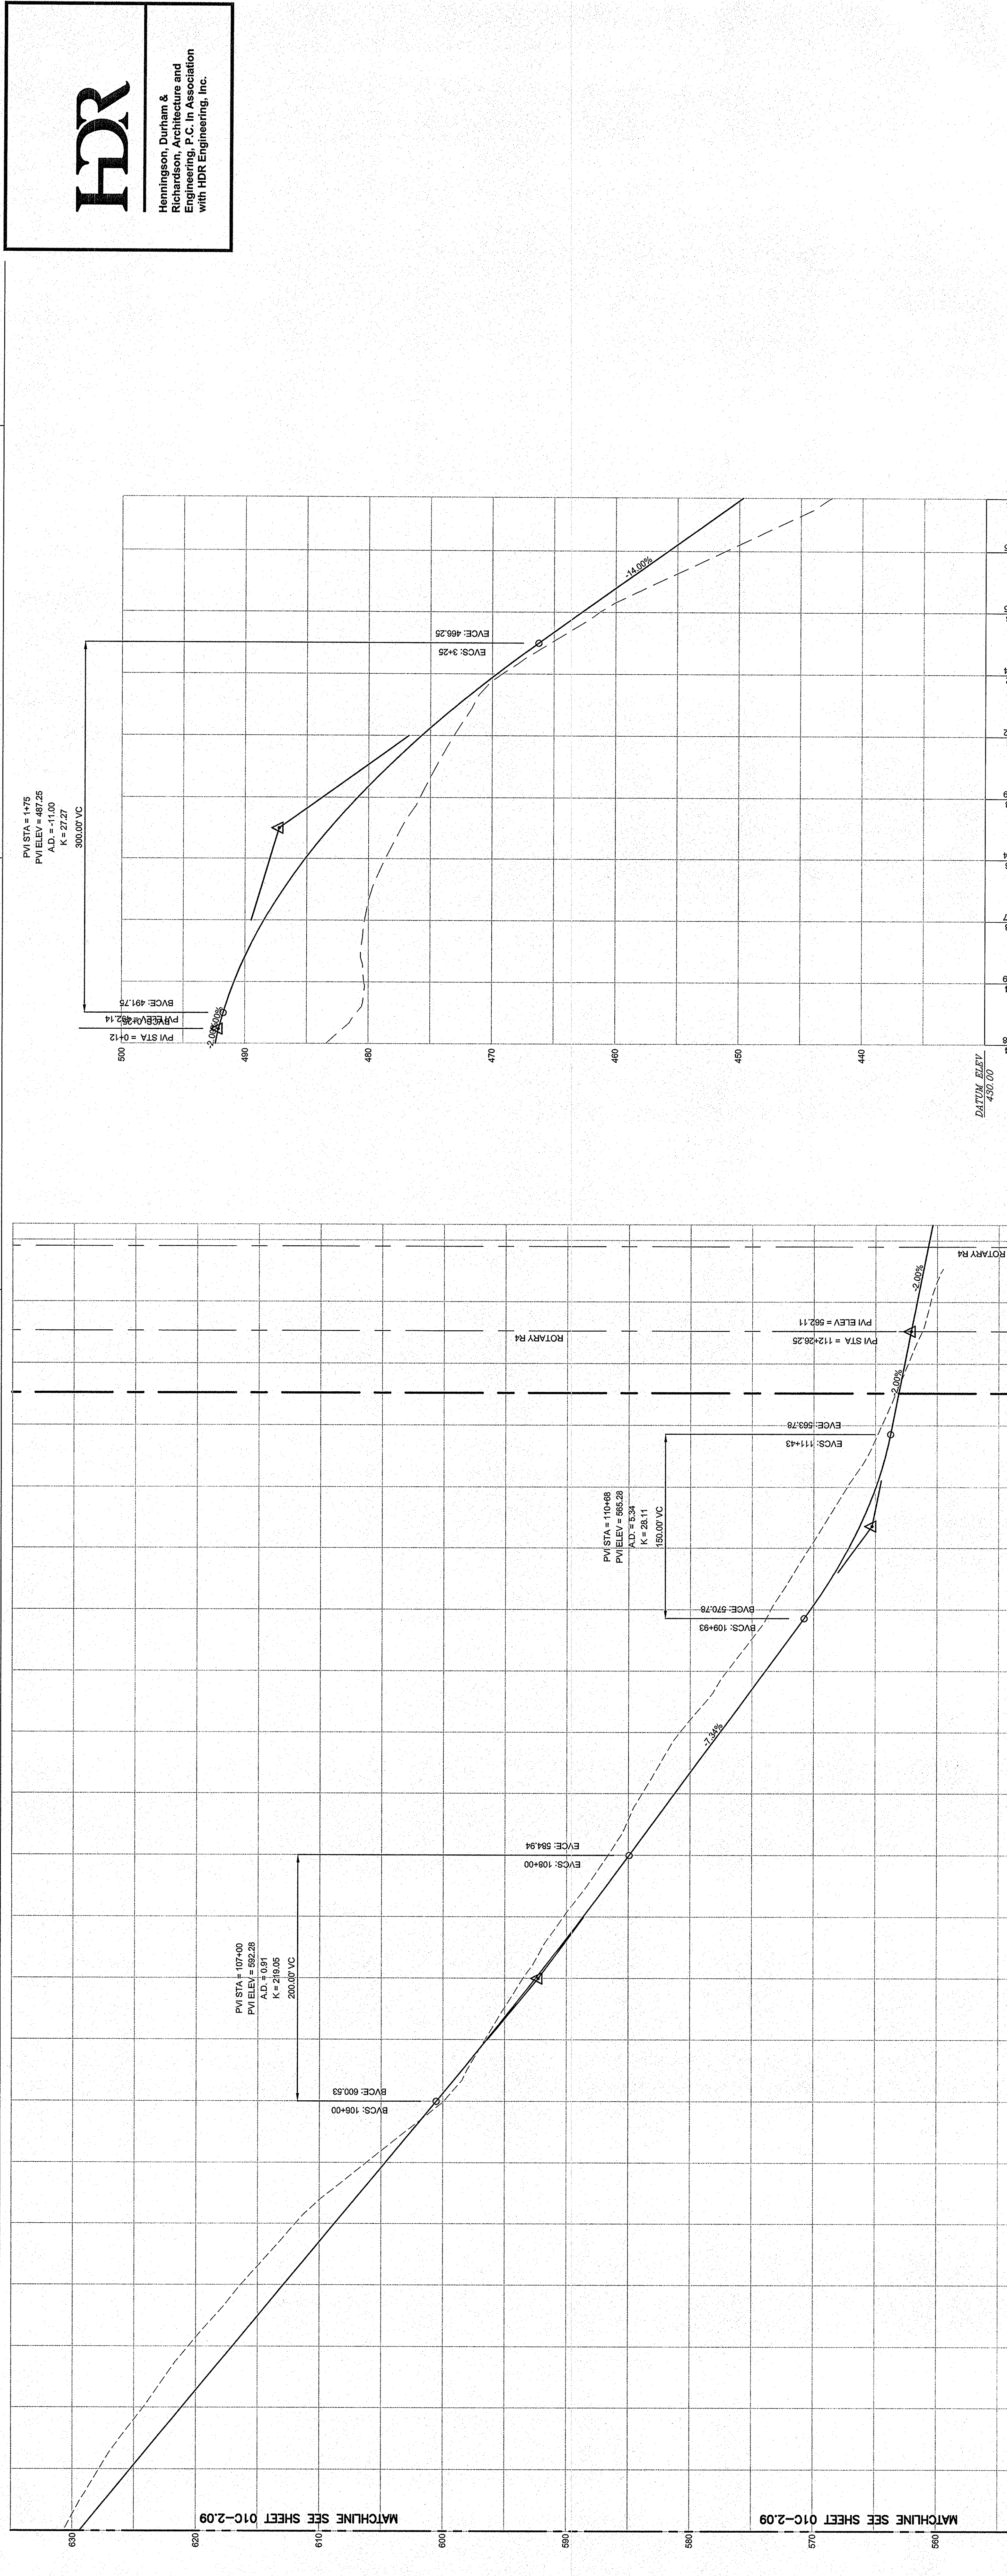

Millenium Homes
Legacy Ridge
FEIS Submittal
Town of Woodbury,
Orange County, New York

ISSUE	DATE	DESCRIPTION
0	08/20/2007	FEIS SUBMISSION

PROJECT NUMBER: 00137-63205
PROJECT MANAGER: S. BILHEIMER, P.E.

SIGNATURE _____ DATE _____
WARNING: It is a violation of the New York State Education Law for any person to practice as a licensed professional engineer, to alter any form on these drawings, or to make any other modification to these drawings, without the written consent of the undersigned professional engineer. 

ROAD B STA 102+50 TO 112+76.90 AND ROAD B1, B2, B3 PROFILES

SCALE: 1"=50' (HORIZ), 1"=5' (VERT)
01C-2.10
FILENAME: 01C-2.10

