

Henningson, Durham &
Richardson, Architecture and
Engineering, P.C.
in association with
HDR Engineering, Inc.


Millennium Homes
Legacy Ridge
FEIS Submittal
Town of Woodbury,
Orange County, New York

ISSUE	DATE	DESCRIPTION
0	08/20/2007	FEIS SUBMISSION
PROJECT NUMBER 00137-03305		
PROJECT MANAGER S. BILHEIMER, P.E.		


SIGNATURE _____ DATE _____
 WARNING: It is a violation of the New York State Education Law for any person to practice as a professional engineer, to alter any item on these drawings, or to use these drawings for any project other than that for which they were prepared, unless the person is duly licensed under the provisions of Article 142 of the Education Law of the State of New York.

SCALE 1"=50' (HORZ) 1"=5' (VERT)
 FILENAME 01C-2.11


ROAD B4 AND B5
 PROFILES
 01C-2.11

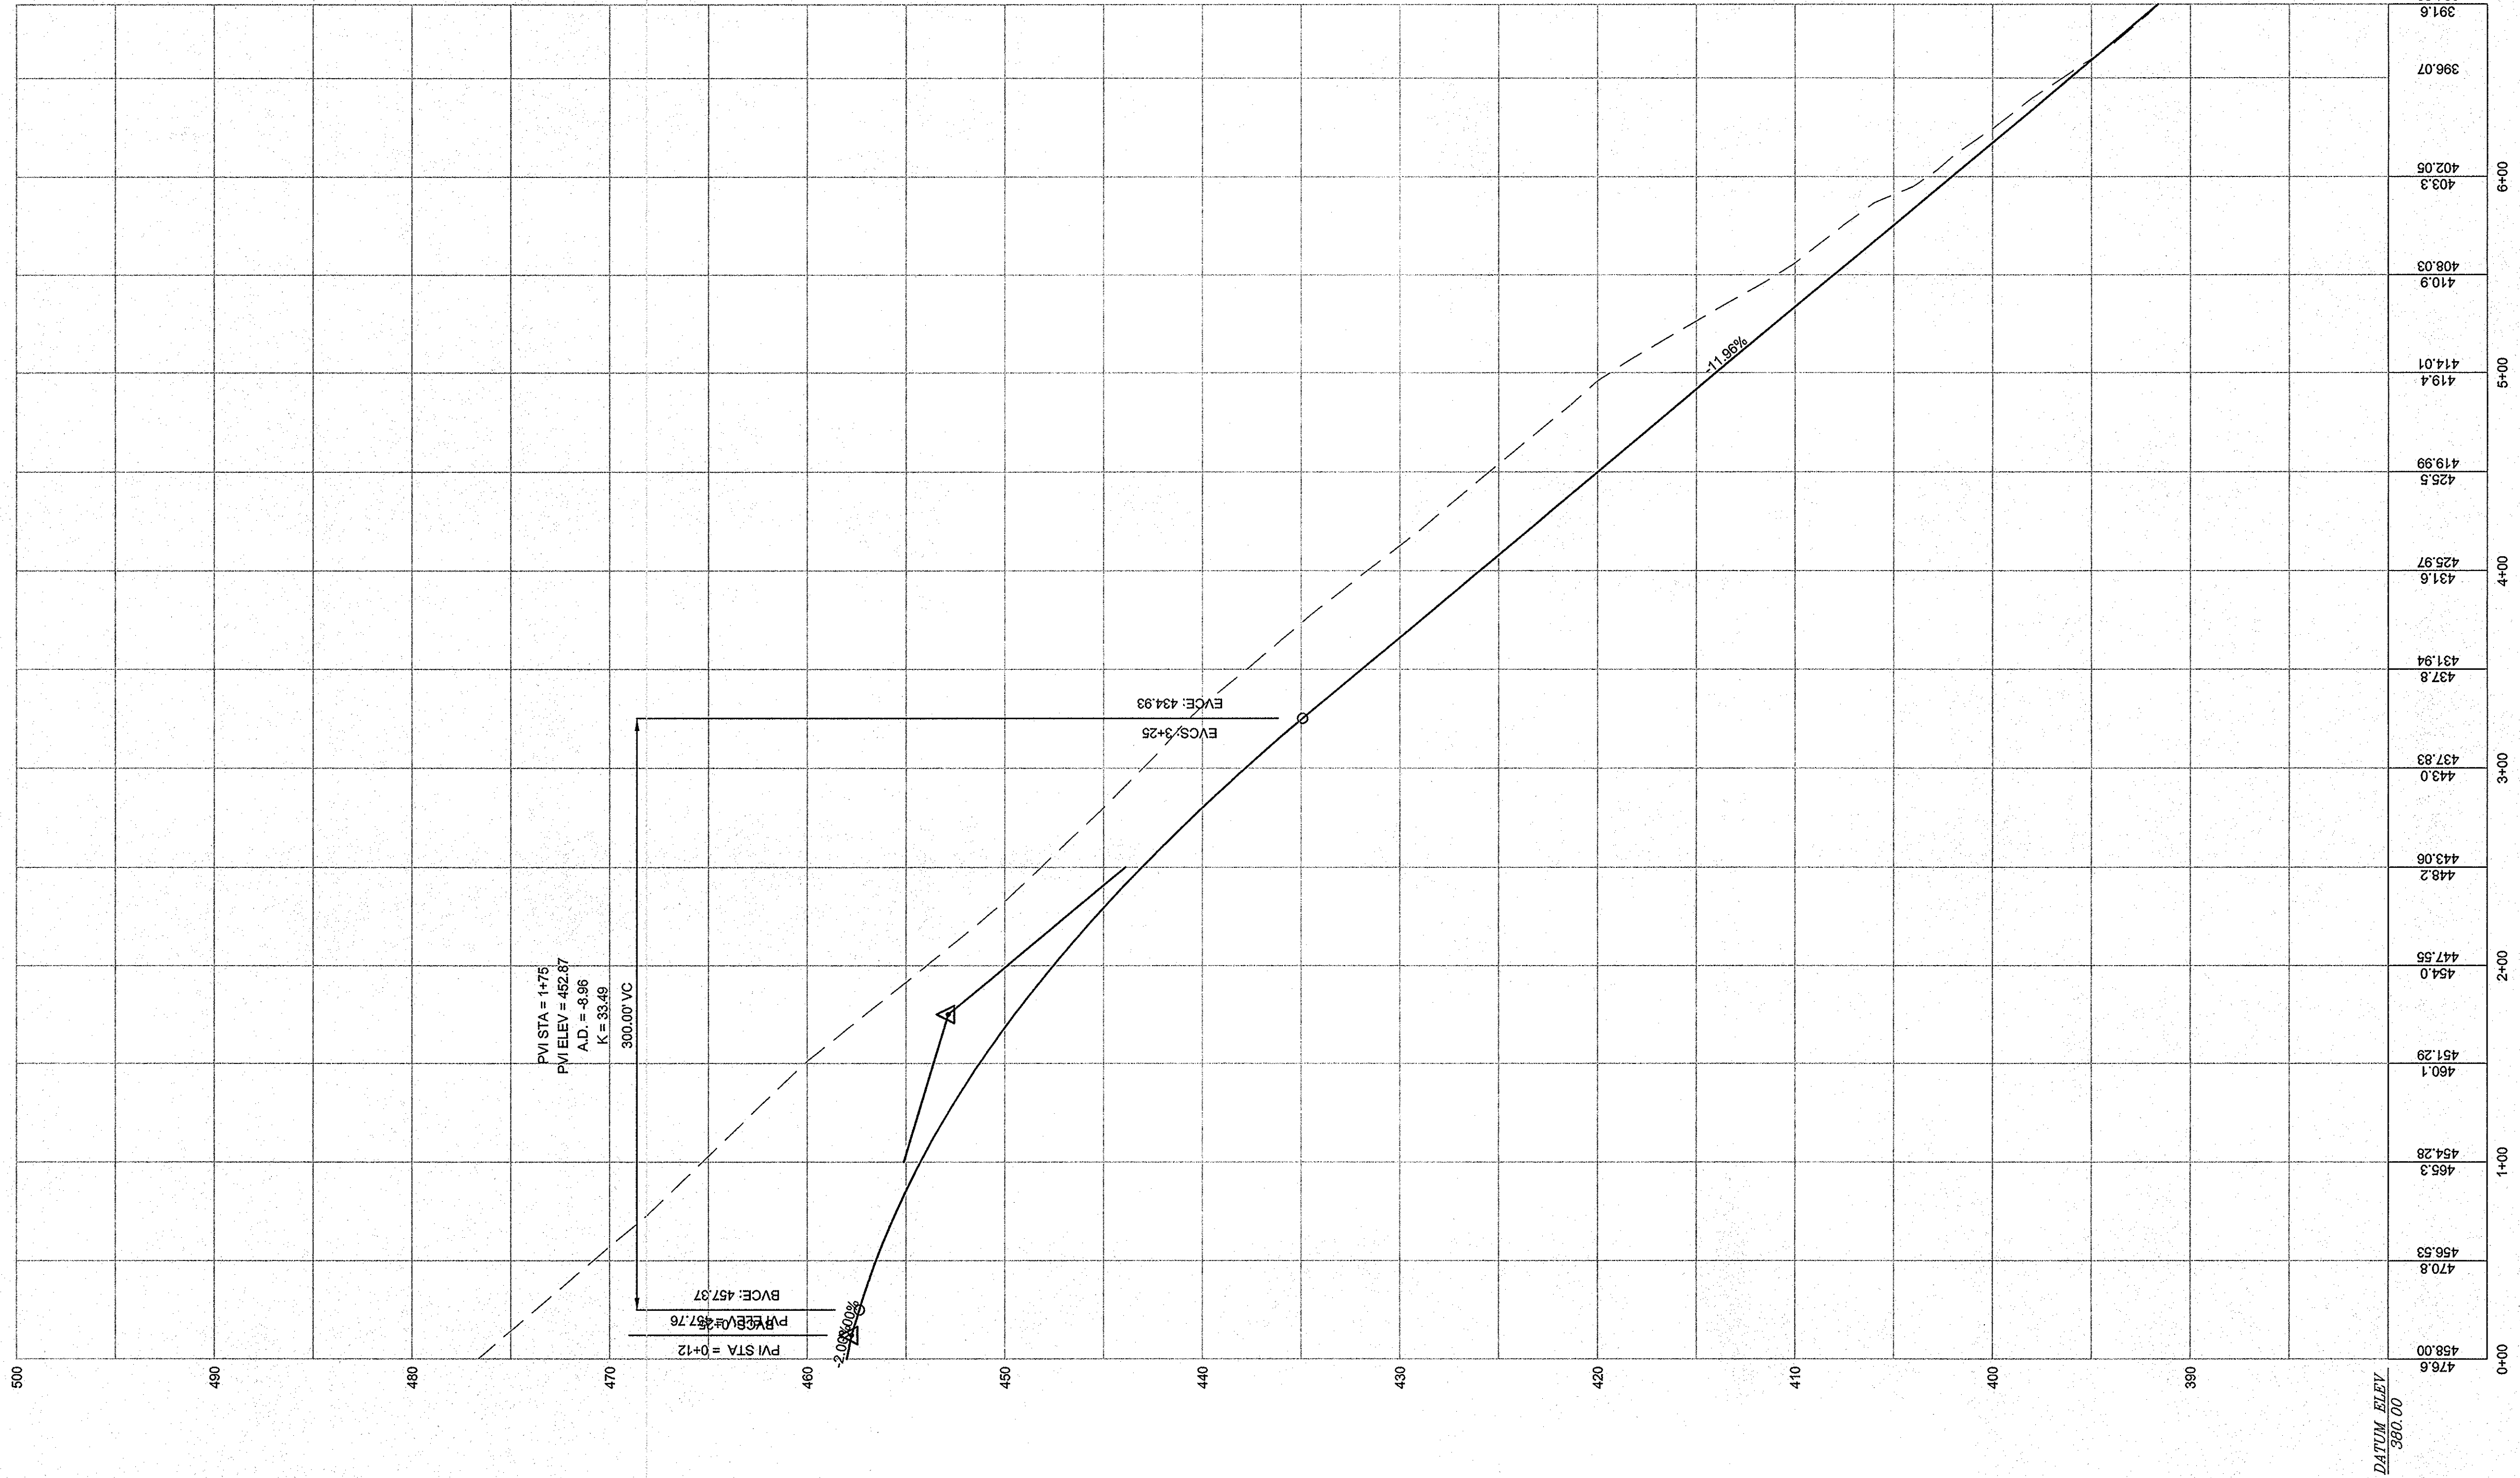

ROAD B5 PROFILE

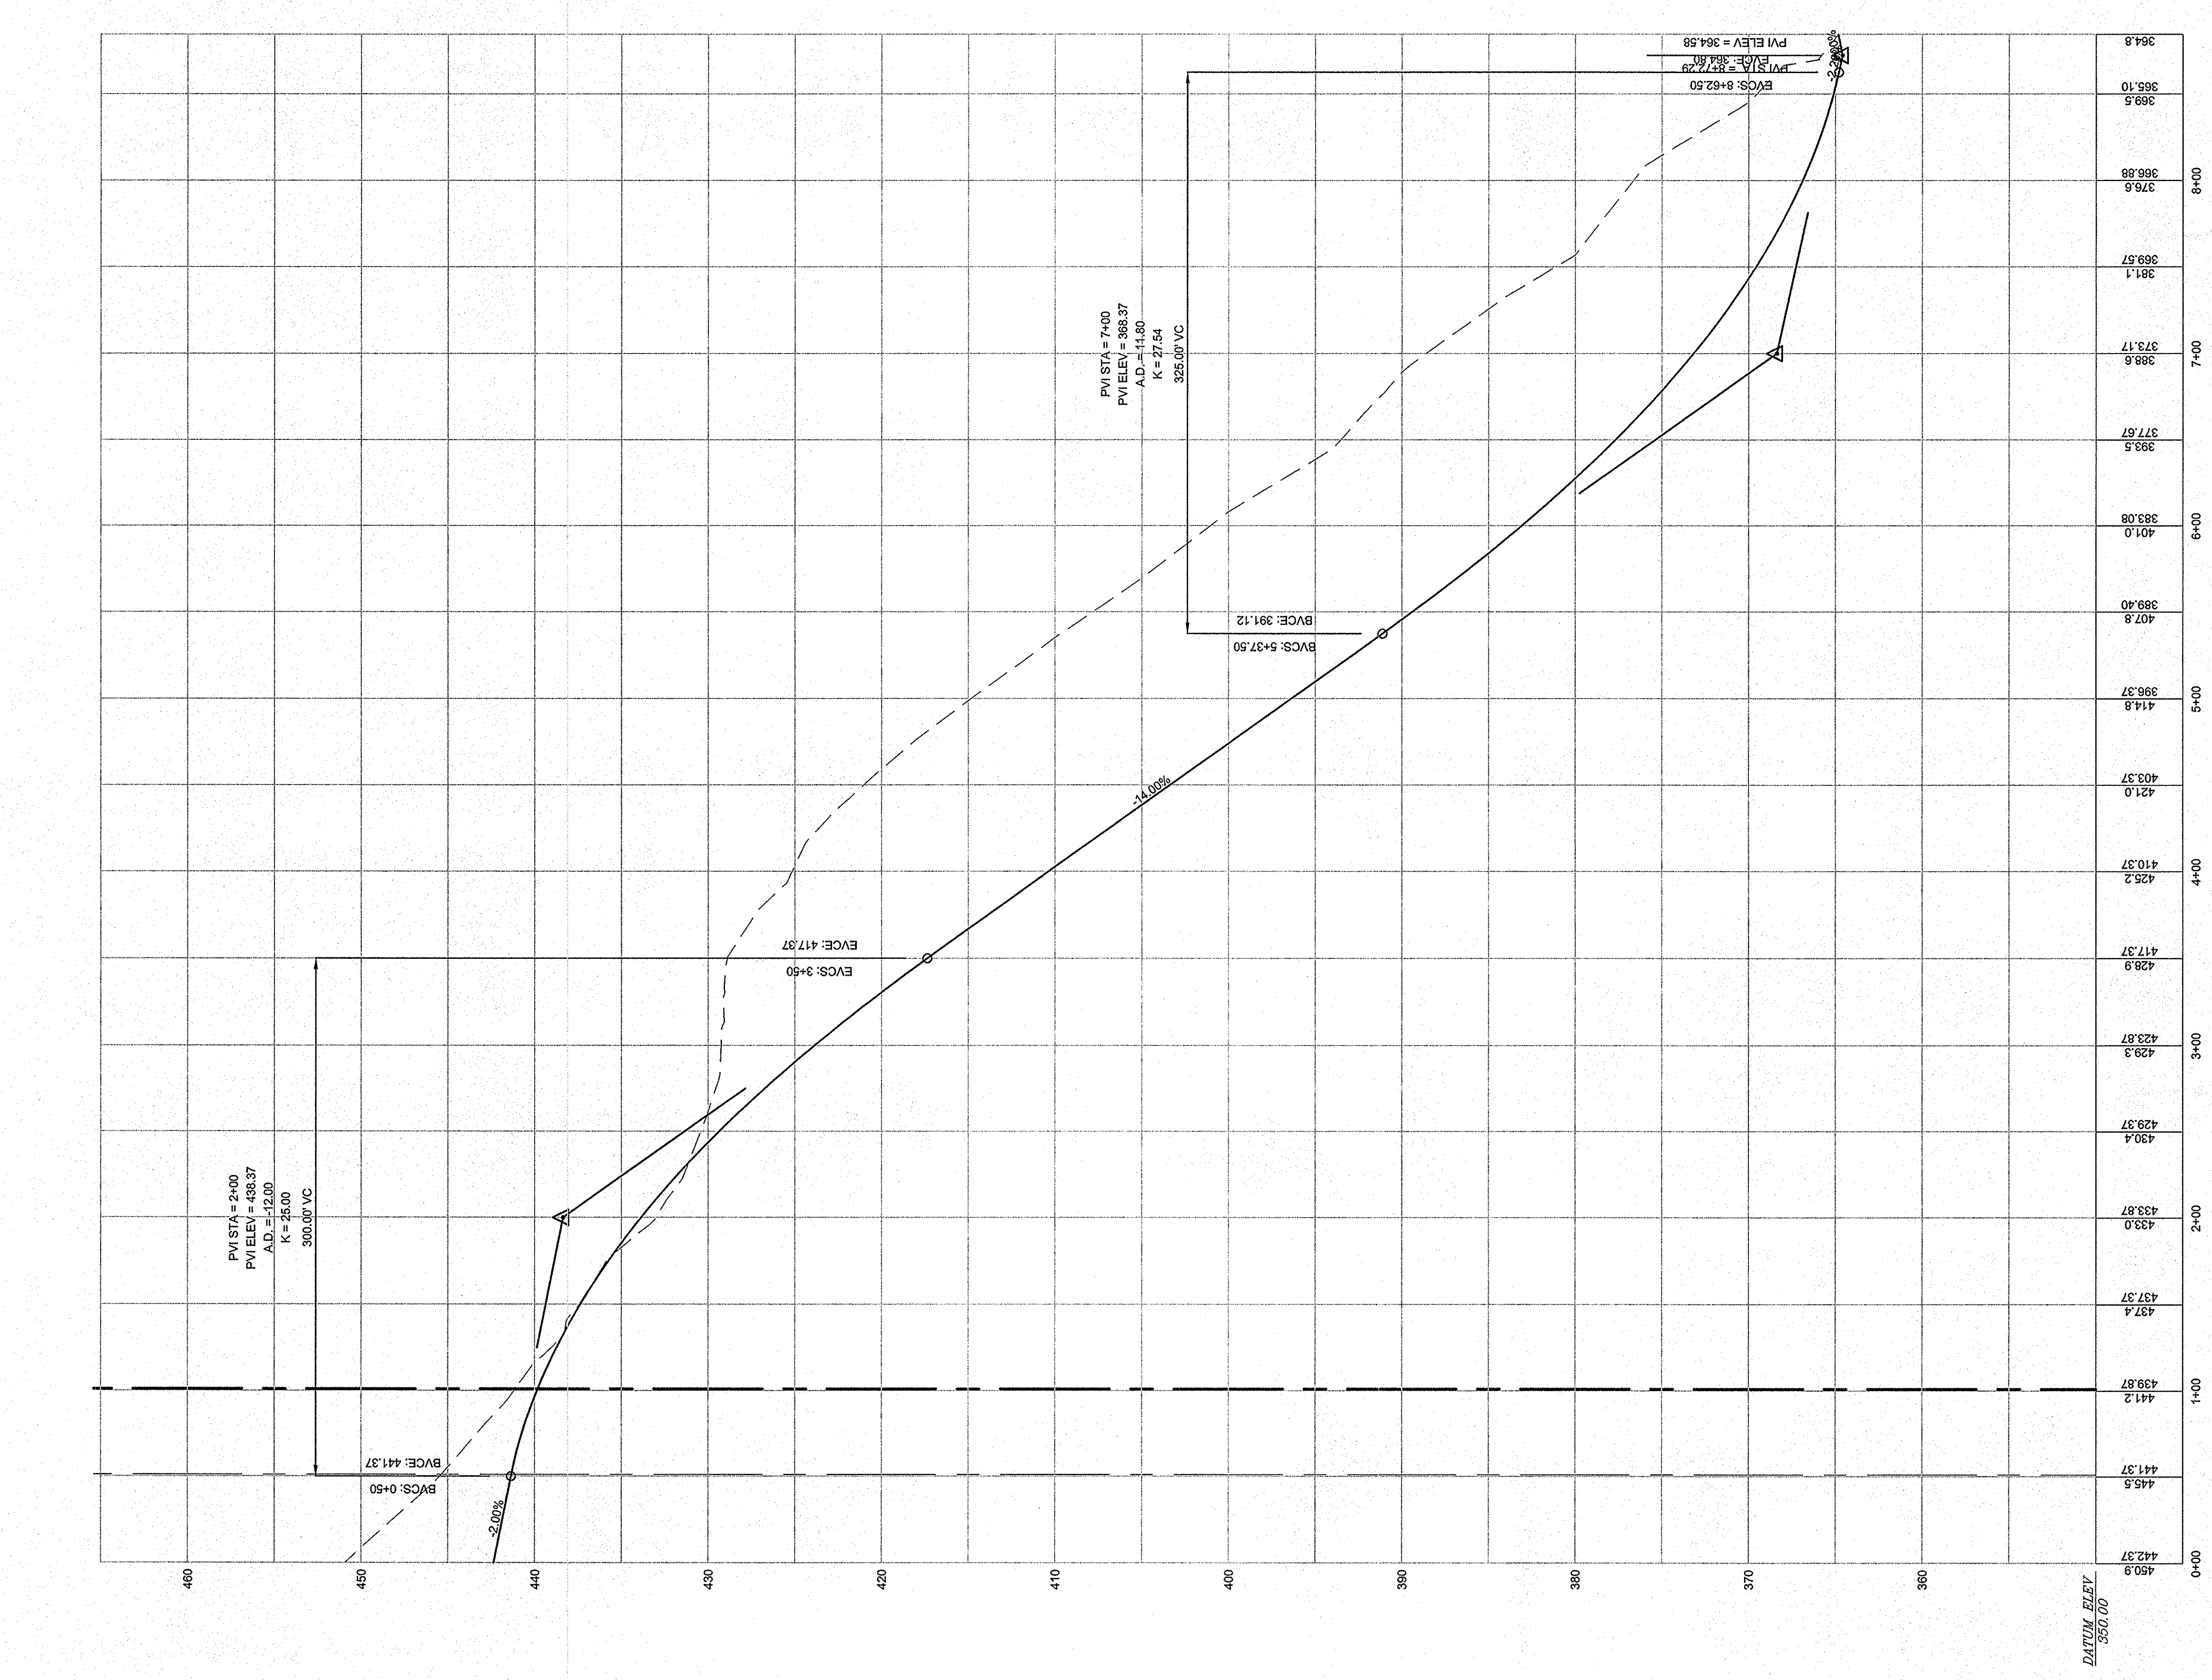

ROAD B4 PROFILE

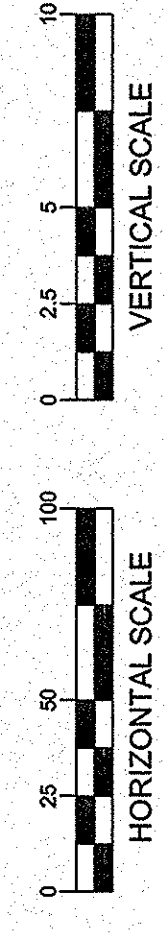

5
4
3
2
1